



NORTH ELEVATION

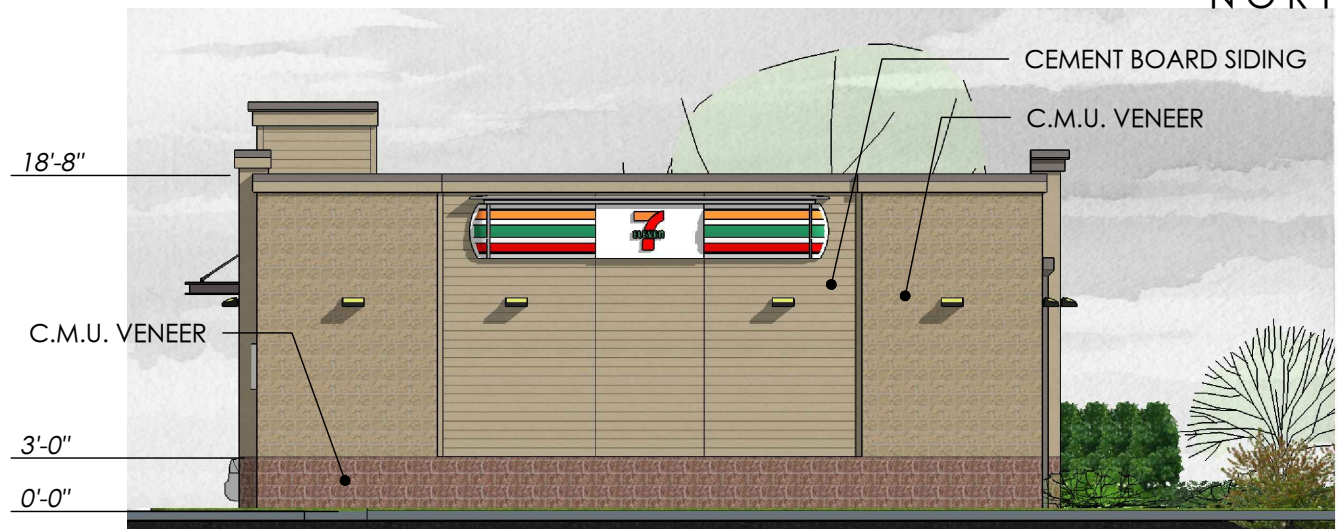

WEST ELEVATION

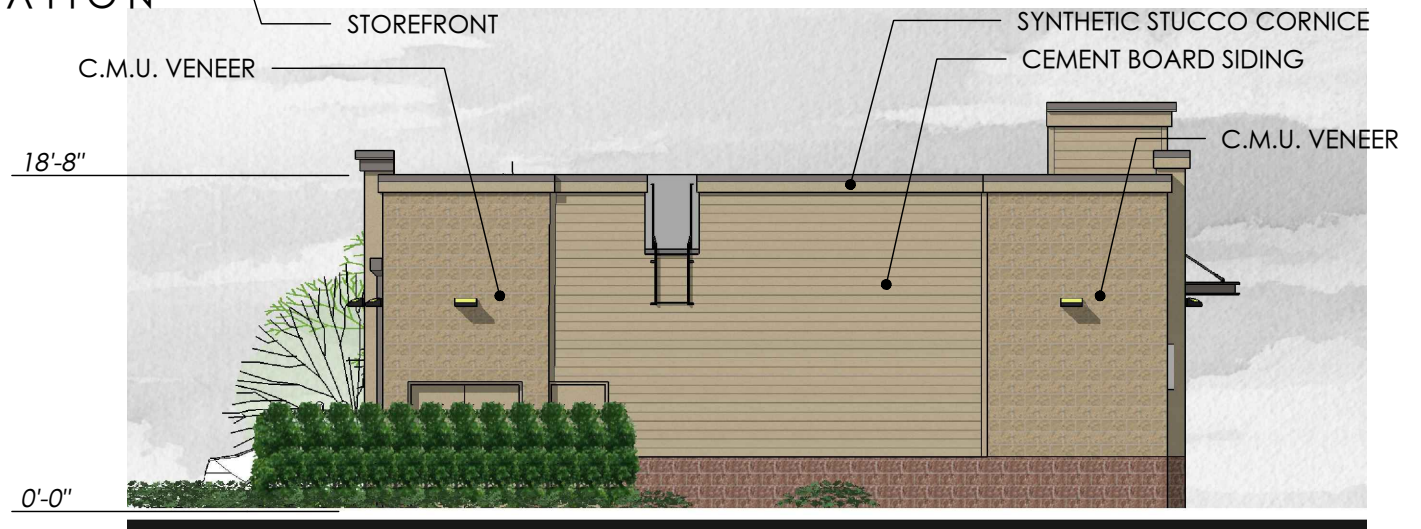

EAST ELEVATION



SOUTH ELEVATION

- TUSCAN - ' NICHIIHA '
- DESSERT TAN - ' WILLAMETTE GRAYSTONE '
- ROSE BROWN - ' WILLAMETTE GRAYSTONE '

June 18, 2020

Chemawa Station

Keizer, Oregon

BENNER
STANGE
ASSOCIATES
ARCHITECTS, INC.
THE WATERMAN BUILDING
80 SE MADISON STREET
SUITE 430
PORTLAND, OR 97214
503-670-0234
FAX 503-670-0235
bsa@bsaarch.com

