


SITE PLAN EXAMPLE

PUBLIC WAY NE

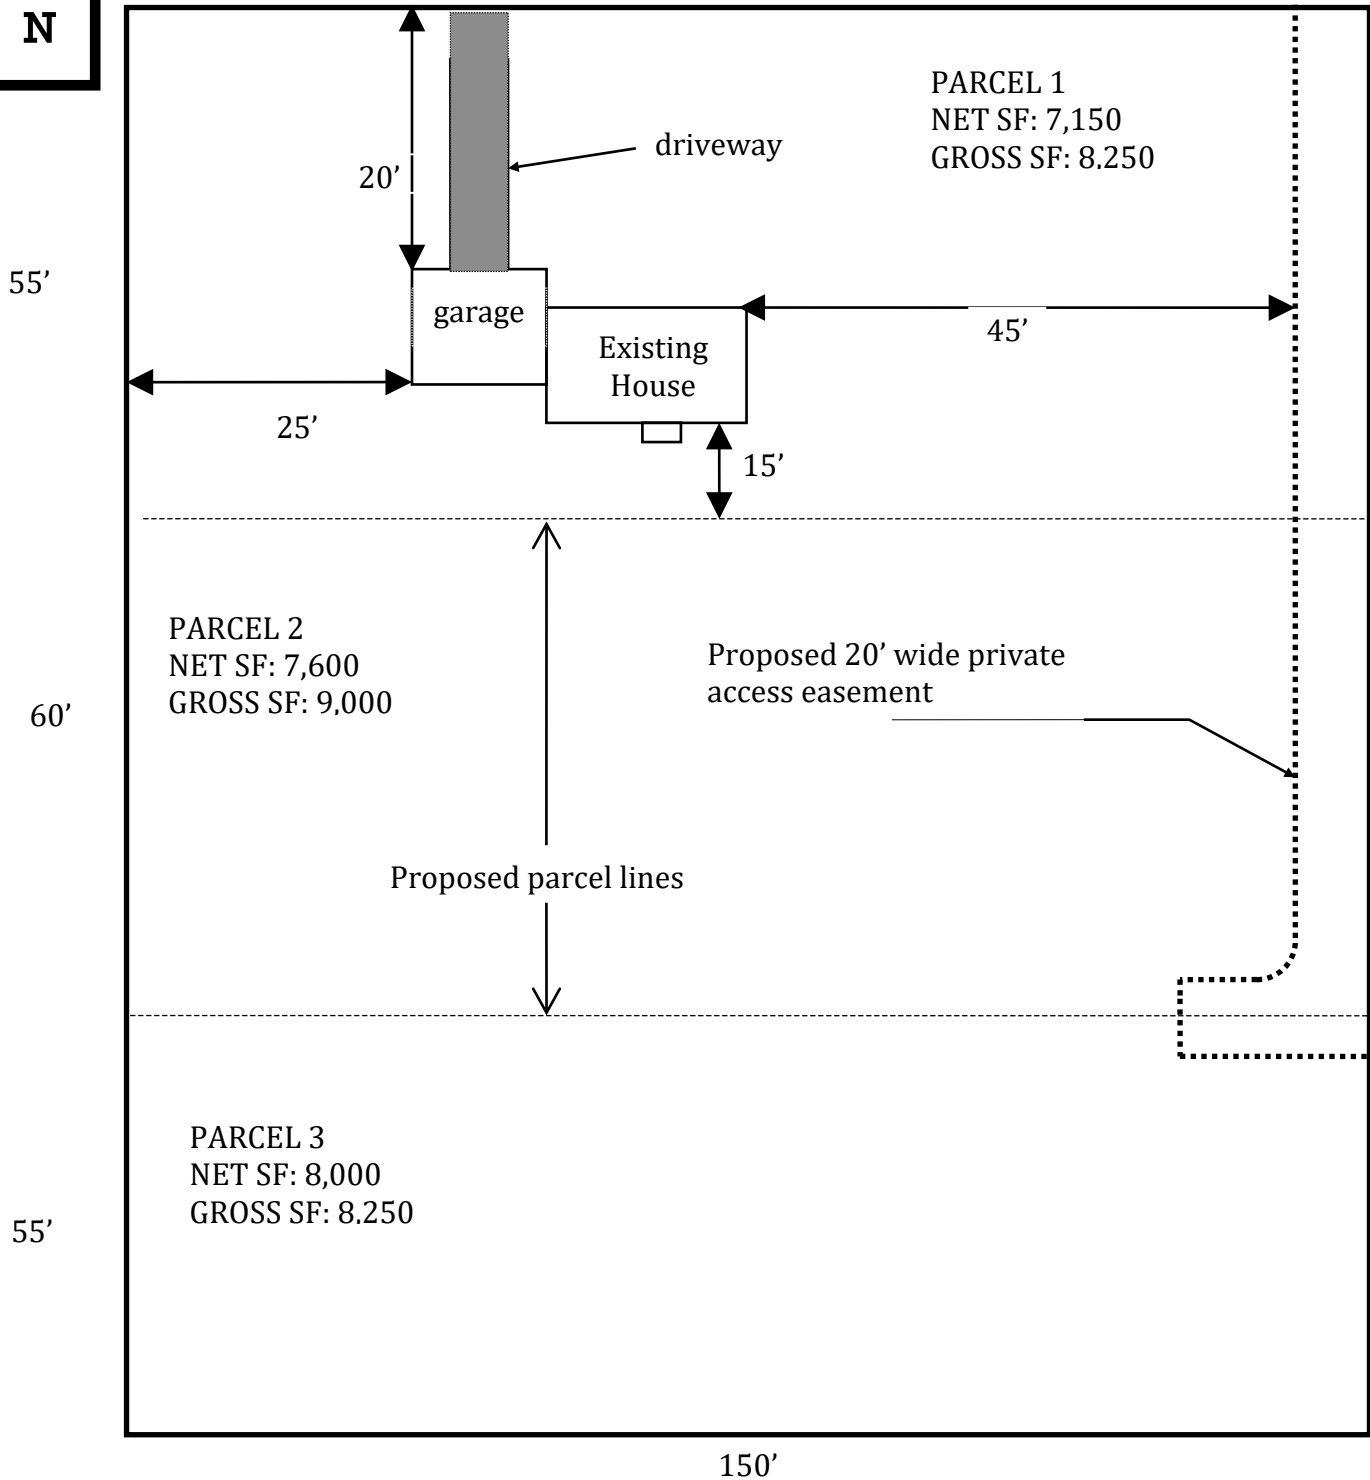

NOTE: All existing and proposed structures on the parcel must meet the required setbacks from existing and proposed parcel lines. If you have any questions on the required setbacks, call the Planning Department at (503) 856-3441.

Partition Plan for John Q. Public (owner)
1234 Public Wy NE
Anyplace, OR 97303
THIS DRAWING IS NOT TO SCALE