


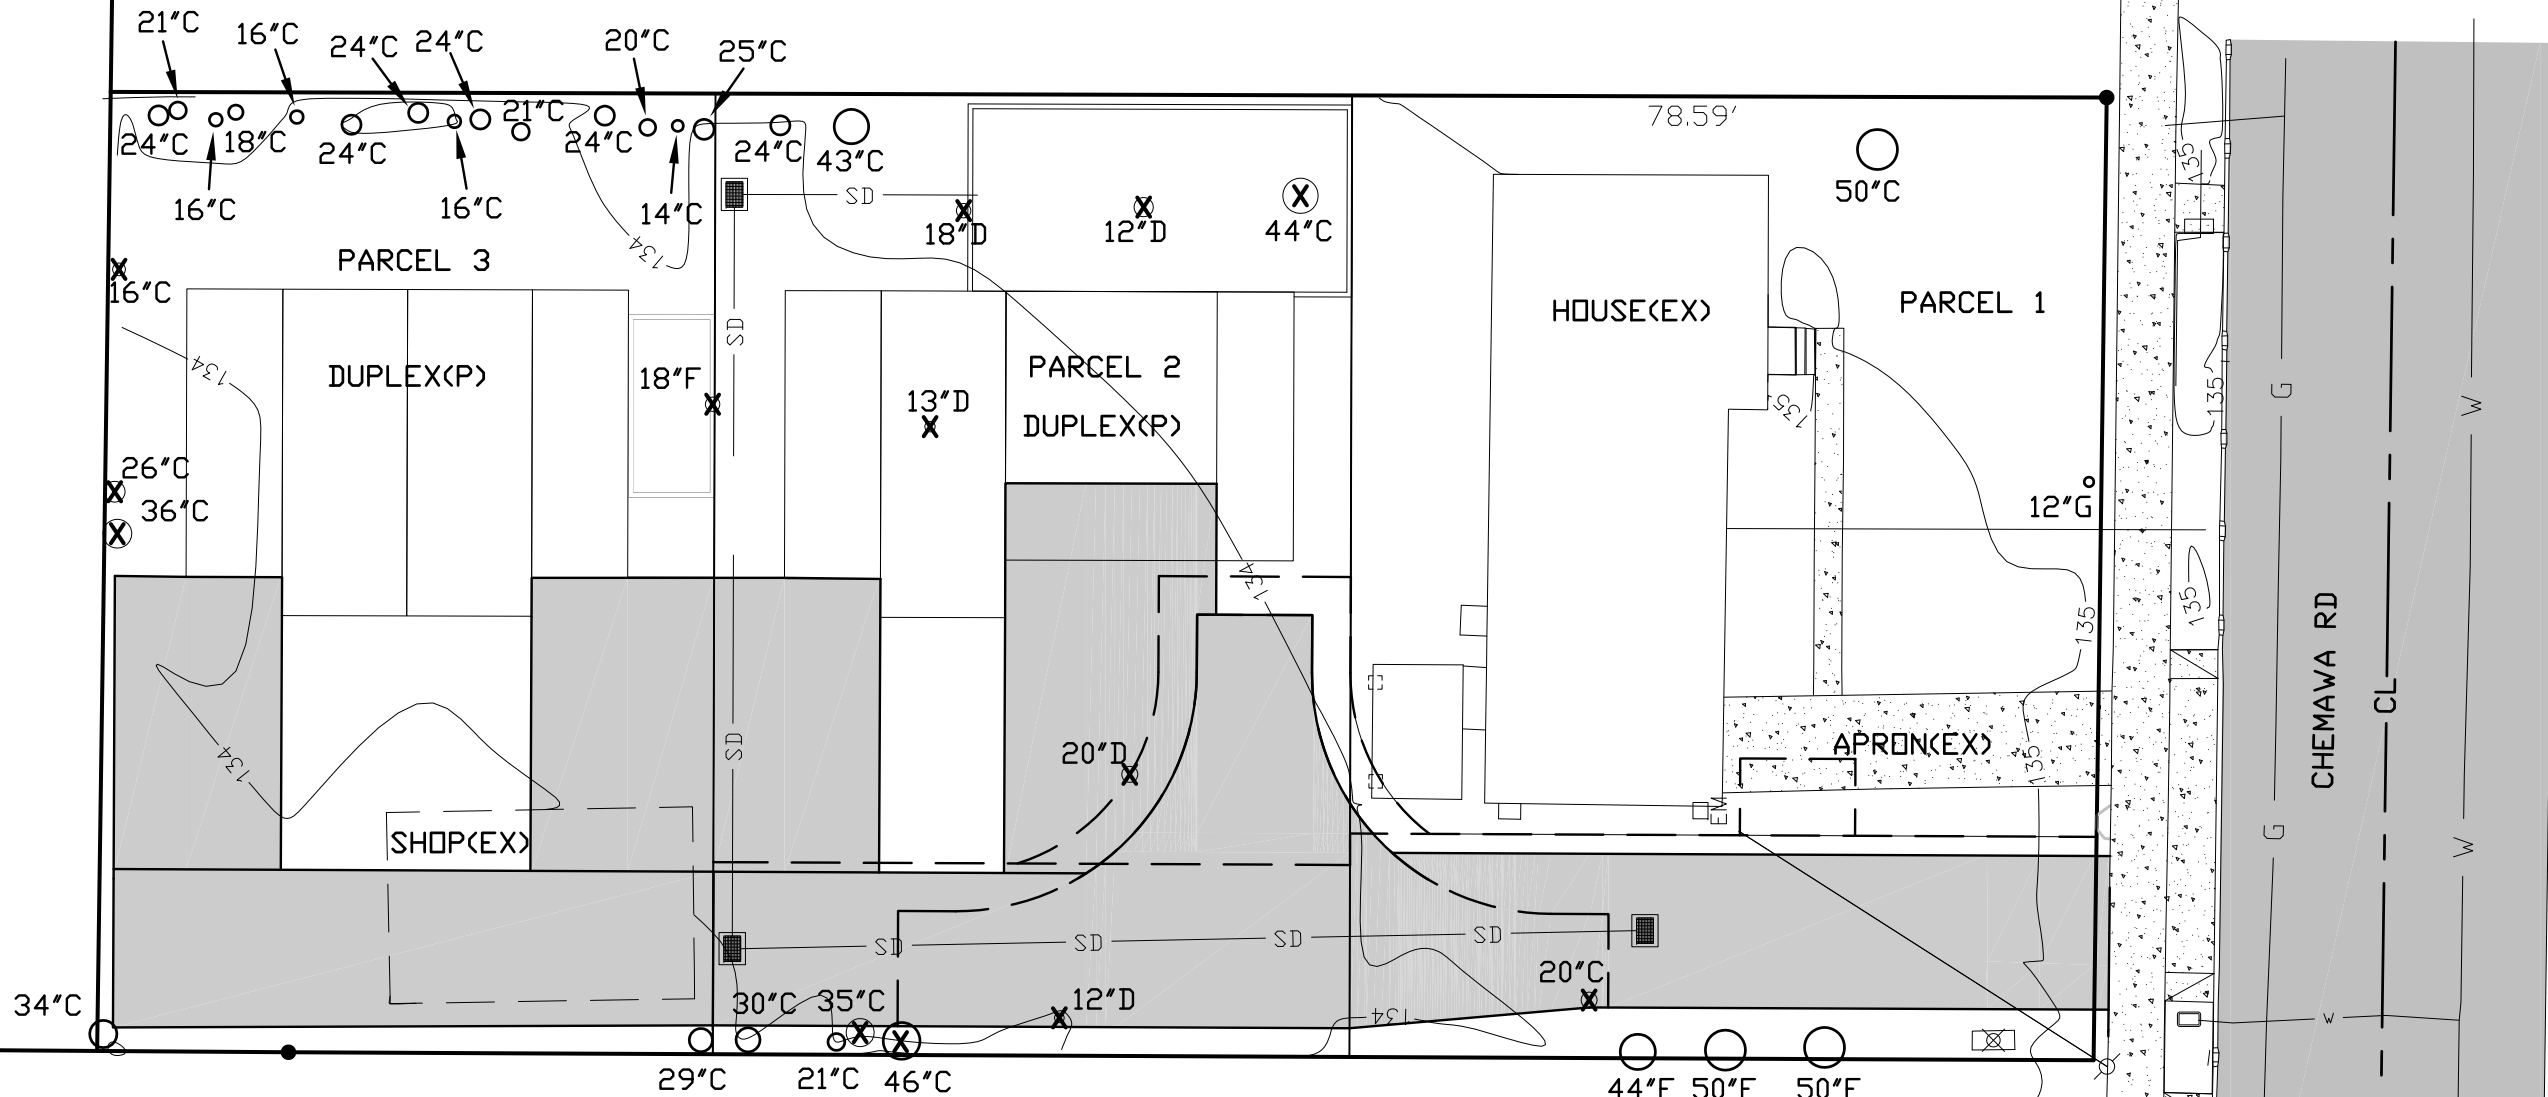

TREE REPLACEMENT PLAN

SCALE: 1"=20'

TREE SCHEDULE

⊗ - TREE TO BE REMOVED
○ - TREE TO BE REMAIN

	TOTAL EXISTING	TOTAL REMOVED	TOTAL REMAINING	% REMAINING
C - CEDAR	28	7	21	75%
D - DECIDUOUS	5	5	0	0%
F - FIR	4	1	3	75%
G - MAGNOLIA	1	0	1	100%
TOTALS	38	13	25	65.8%

TREE REPLANTING

REPLACEMENT TREES
WILL BE 1½" DIAMETER
OR LARGER

DEVELOPER/OWNER:

NICK PRINCE
NORTH FALLS LANDHOLDING
SALEM, OR



EXPIRES: JUNE 30, 2025

ENGINEER:
WILLAMETTE ENGINEERING INC.
P.O. BOX 9032
SALEM, OREGON 97305
PH: 503-304-0905
JER.WILLENGR@JUNO.COM

**TREE REPLACEMENT
PLAN**

CHEMAWA 3 PARCEL
PARTITION
931 CHEMAWA ROAD N
KEIZER, OR 97303

DESIGNED BY:	GPH
DRAWN BY:	RJW
DATE:	05-20-25
JOB NO.	2025-42
CLIENT NO.	
DRAWING NO.	TI
REV.	0