


BEEHIVE INLET IN S.W.Q. FACILITY DETAIL
-NTS-

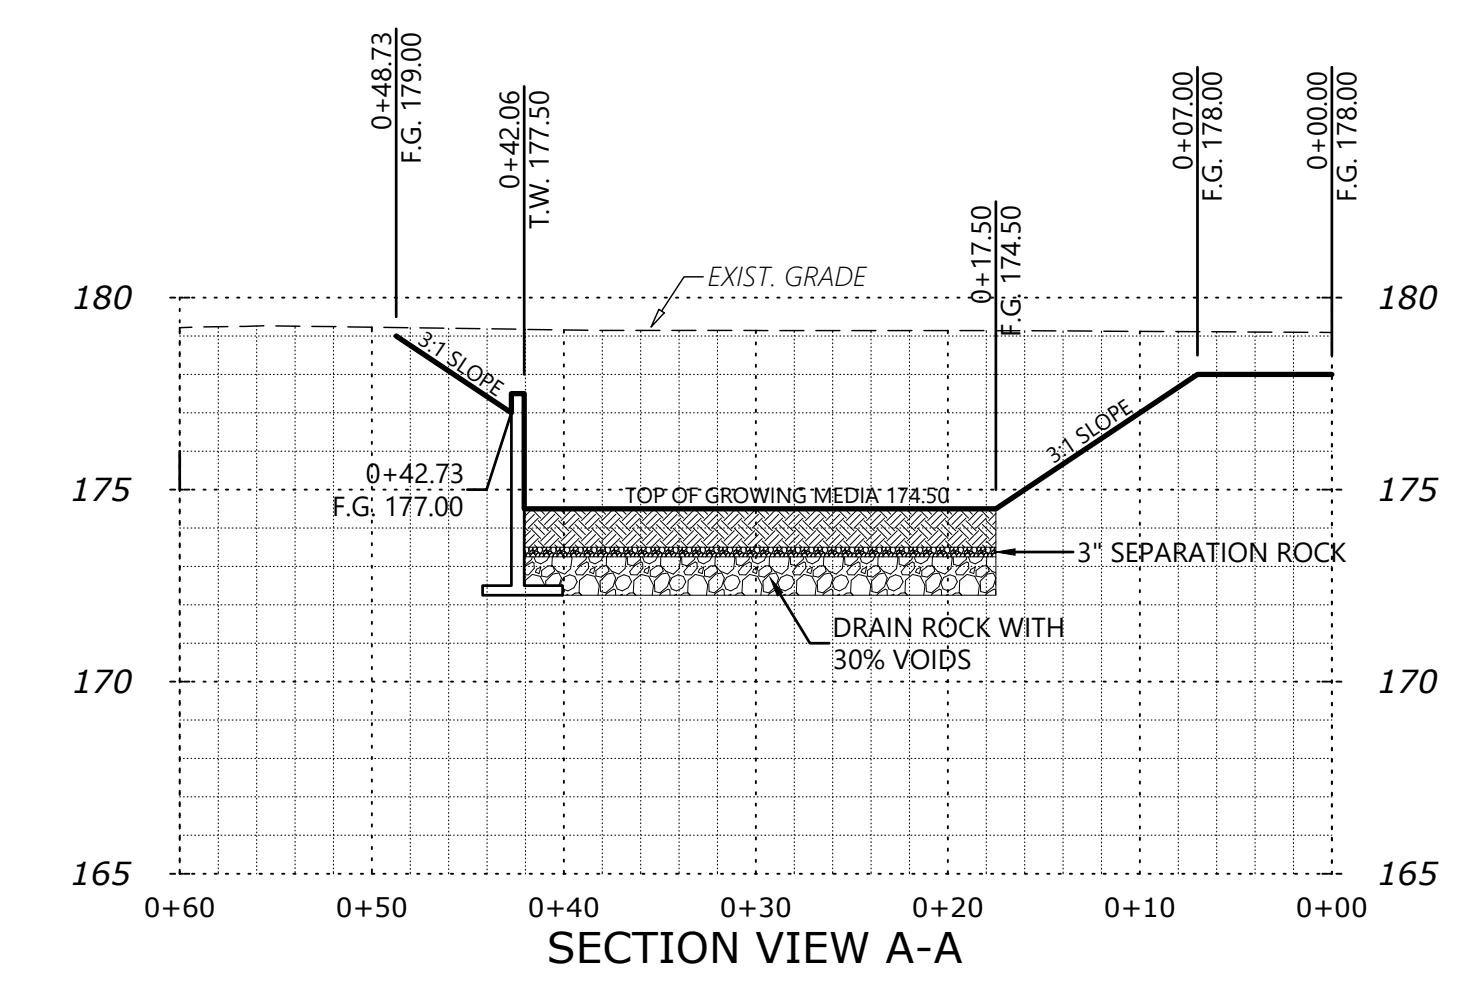


STORM DRAIN PLAN

CLEARLAKE

NO CHANGES, MODIFICATIONS OR REPRODUCTIONS TO BE MADE TO THESE DRAWINGS WITHOUT WRITTEN AUTHORIZATION FROM THE DESIGN ENGINEER.
DIMENSIONS & NOTES TAKE PRECEDENCE OVER GRAPHICAL REPRESENTATION.

Design: M.D.G.
Drawn: M.K.D.
Checked: J.J.G.
Issue Date: 2/15/2024
Scale: AS SHOWN
As-Built: _____

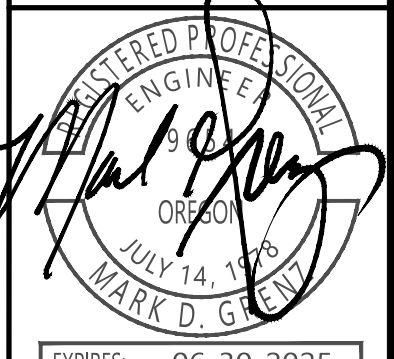

EXPIRES: 06-30-2025

JOB # 7611

2/15/2024 11:50 AM - Clearlake 115513.dwg, 301, 150, 2/15/2024 11:50 AM, M.D.G.