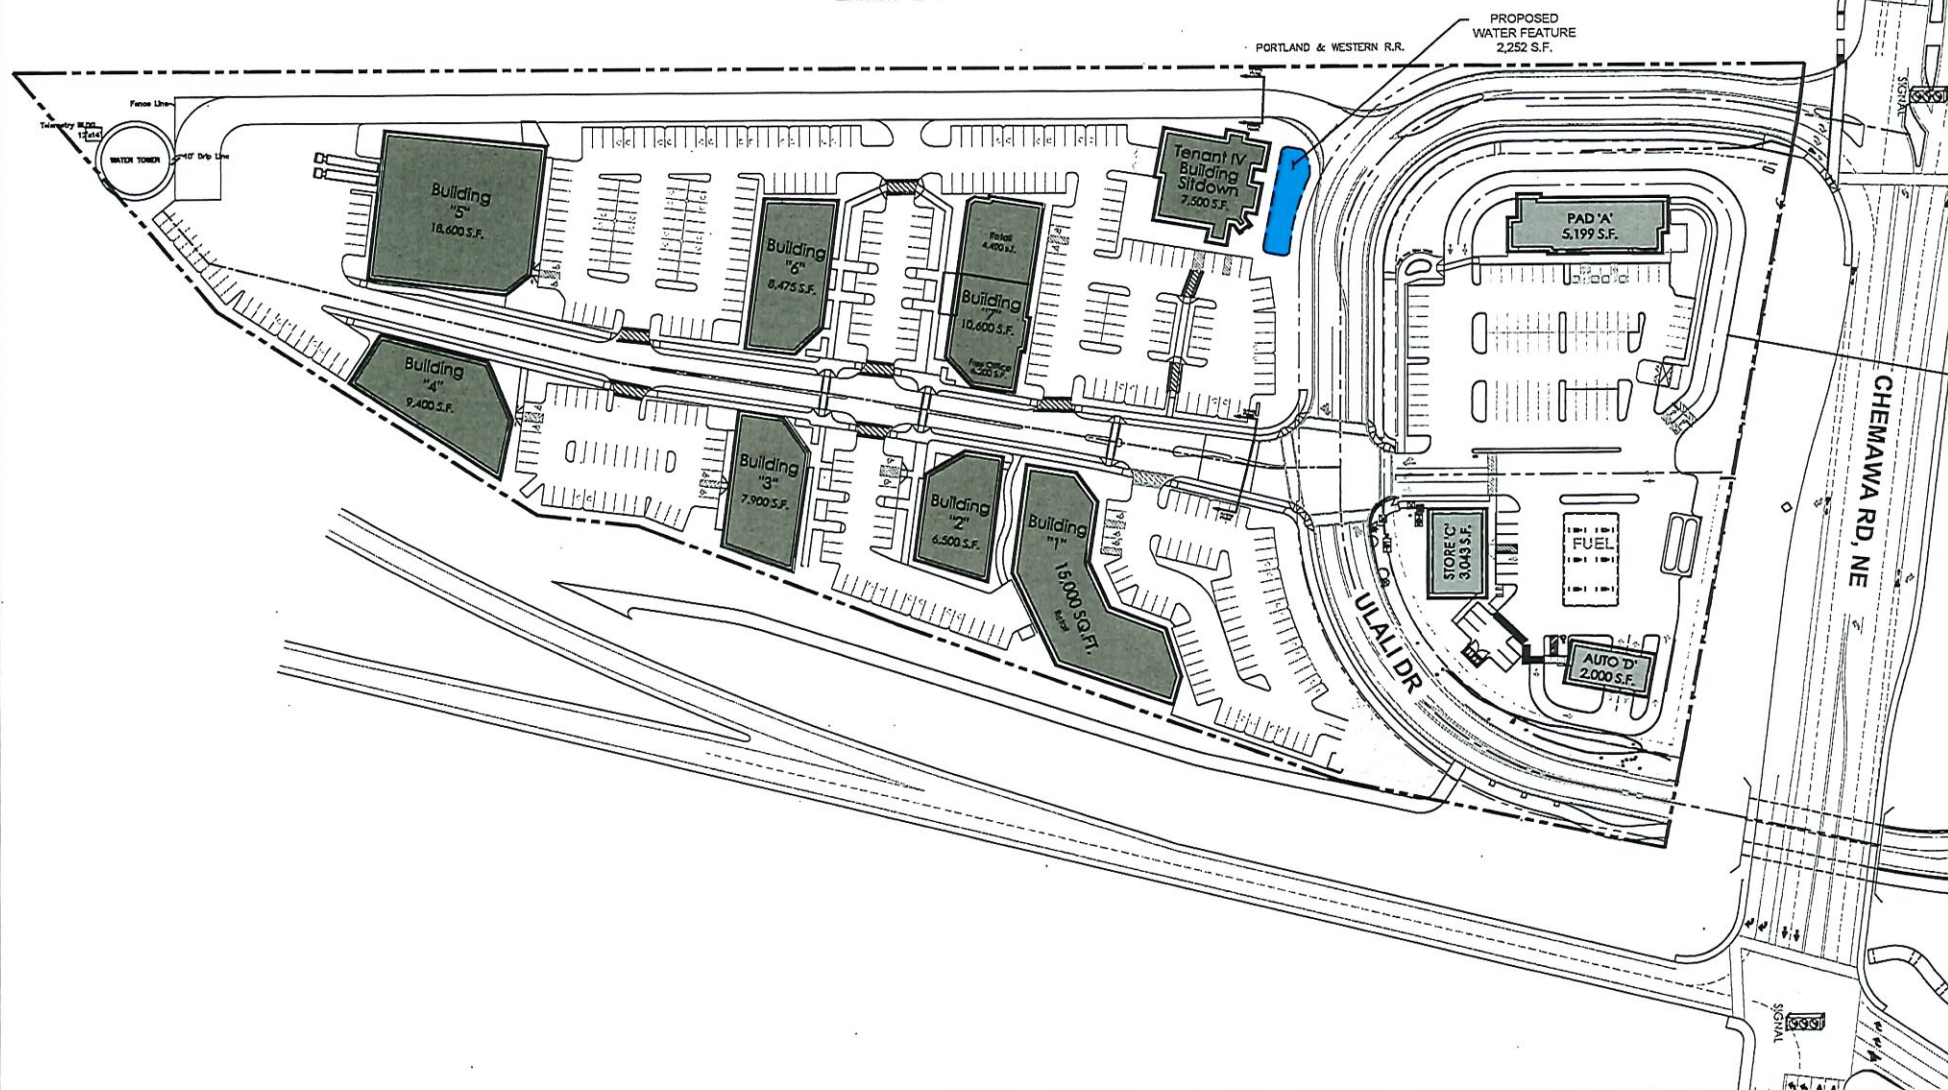


Exhibit "E-1"

[illegible]

KEIZER STATION - AREA D
NE CHEMAWA RD AND ULALI DR, KEIZER OR 97303

PROJECT	14/07/20
DATE	12/07/20

SHEET

EX 1