

2/7/2023 11:30:06 AM, CGal

CHEMAWA PARTITION

SEC. 3, T. 7 S., R. 3 W., & SEC. 34, T. 6 S., R. 3 W., W.M.
CITY OF KEIZER
MARION COUNTY, OREGON

Owner / Developer:

BACKUS INVESTMENTS LLC

2415 PERKINS STREET
KEIZER, OREGON 97303



ENGINEERING SERVICES, INC.
1155 13TH ST. S.E. SALEM, OR. 97302
PH. (503) 363-5227 FAX (503) 364-1560
www.mtengr.com office@mtengr.com

COVER SHEET

CHEMAWA PARTITION

NO CHANGES, MODIFICATIONS
OR REVISIONS TO BE
MADE TO THESE DRAWINGS
WITHOUT WRITTEN
AUTHORIZATION FROM THE
DESIGN ENGINEER.
DIMENSIONS & NOTES TAKE
PRECEDENCE OVER
GRAPHICAL REPRESENTATION.



Design: M.D.G.
Drawn: C.F.G.
Checked: J.G.G.
Date: ---
Scale: AS SHOWN
As-Built: ---





EXPIRES: 06-30-2023

JOB # 7511

1 OF 2

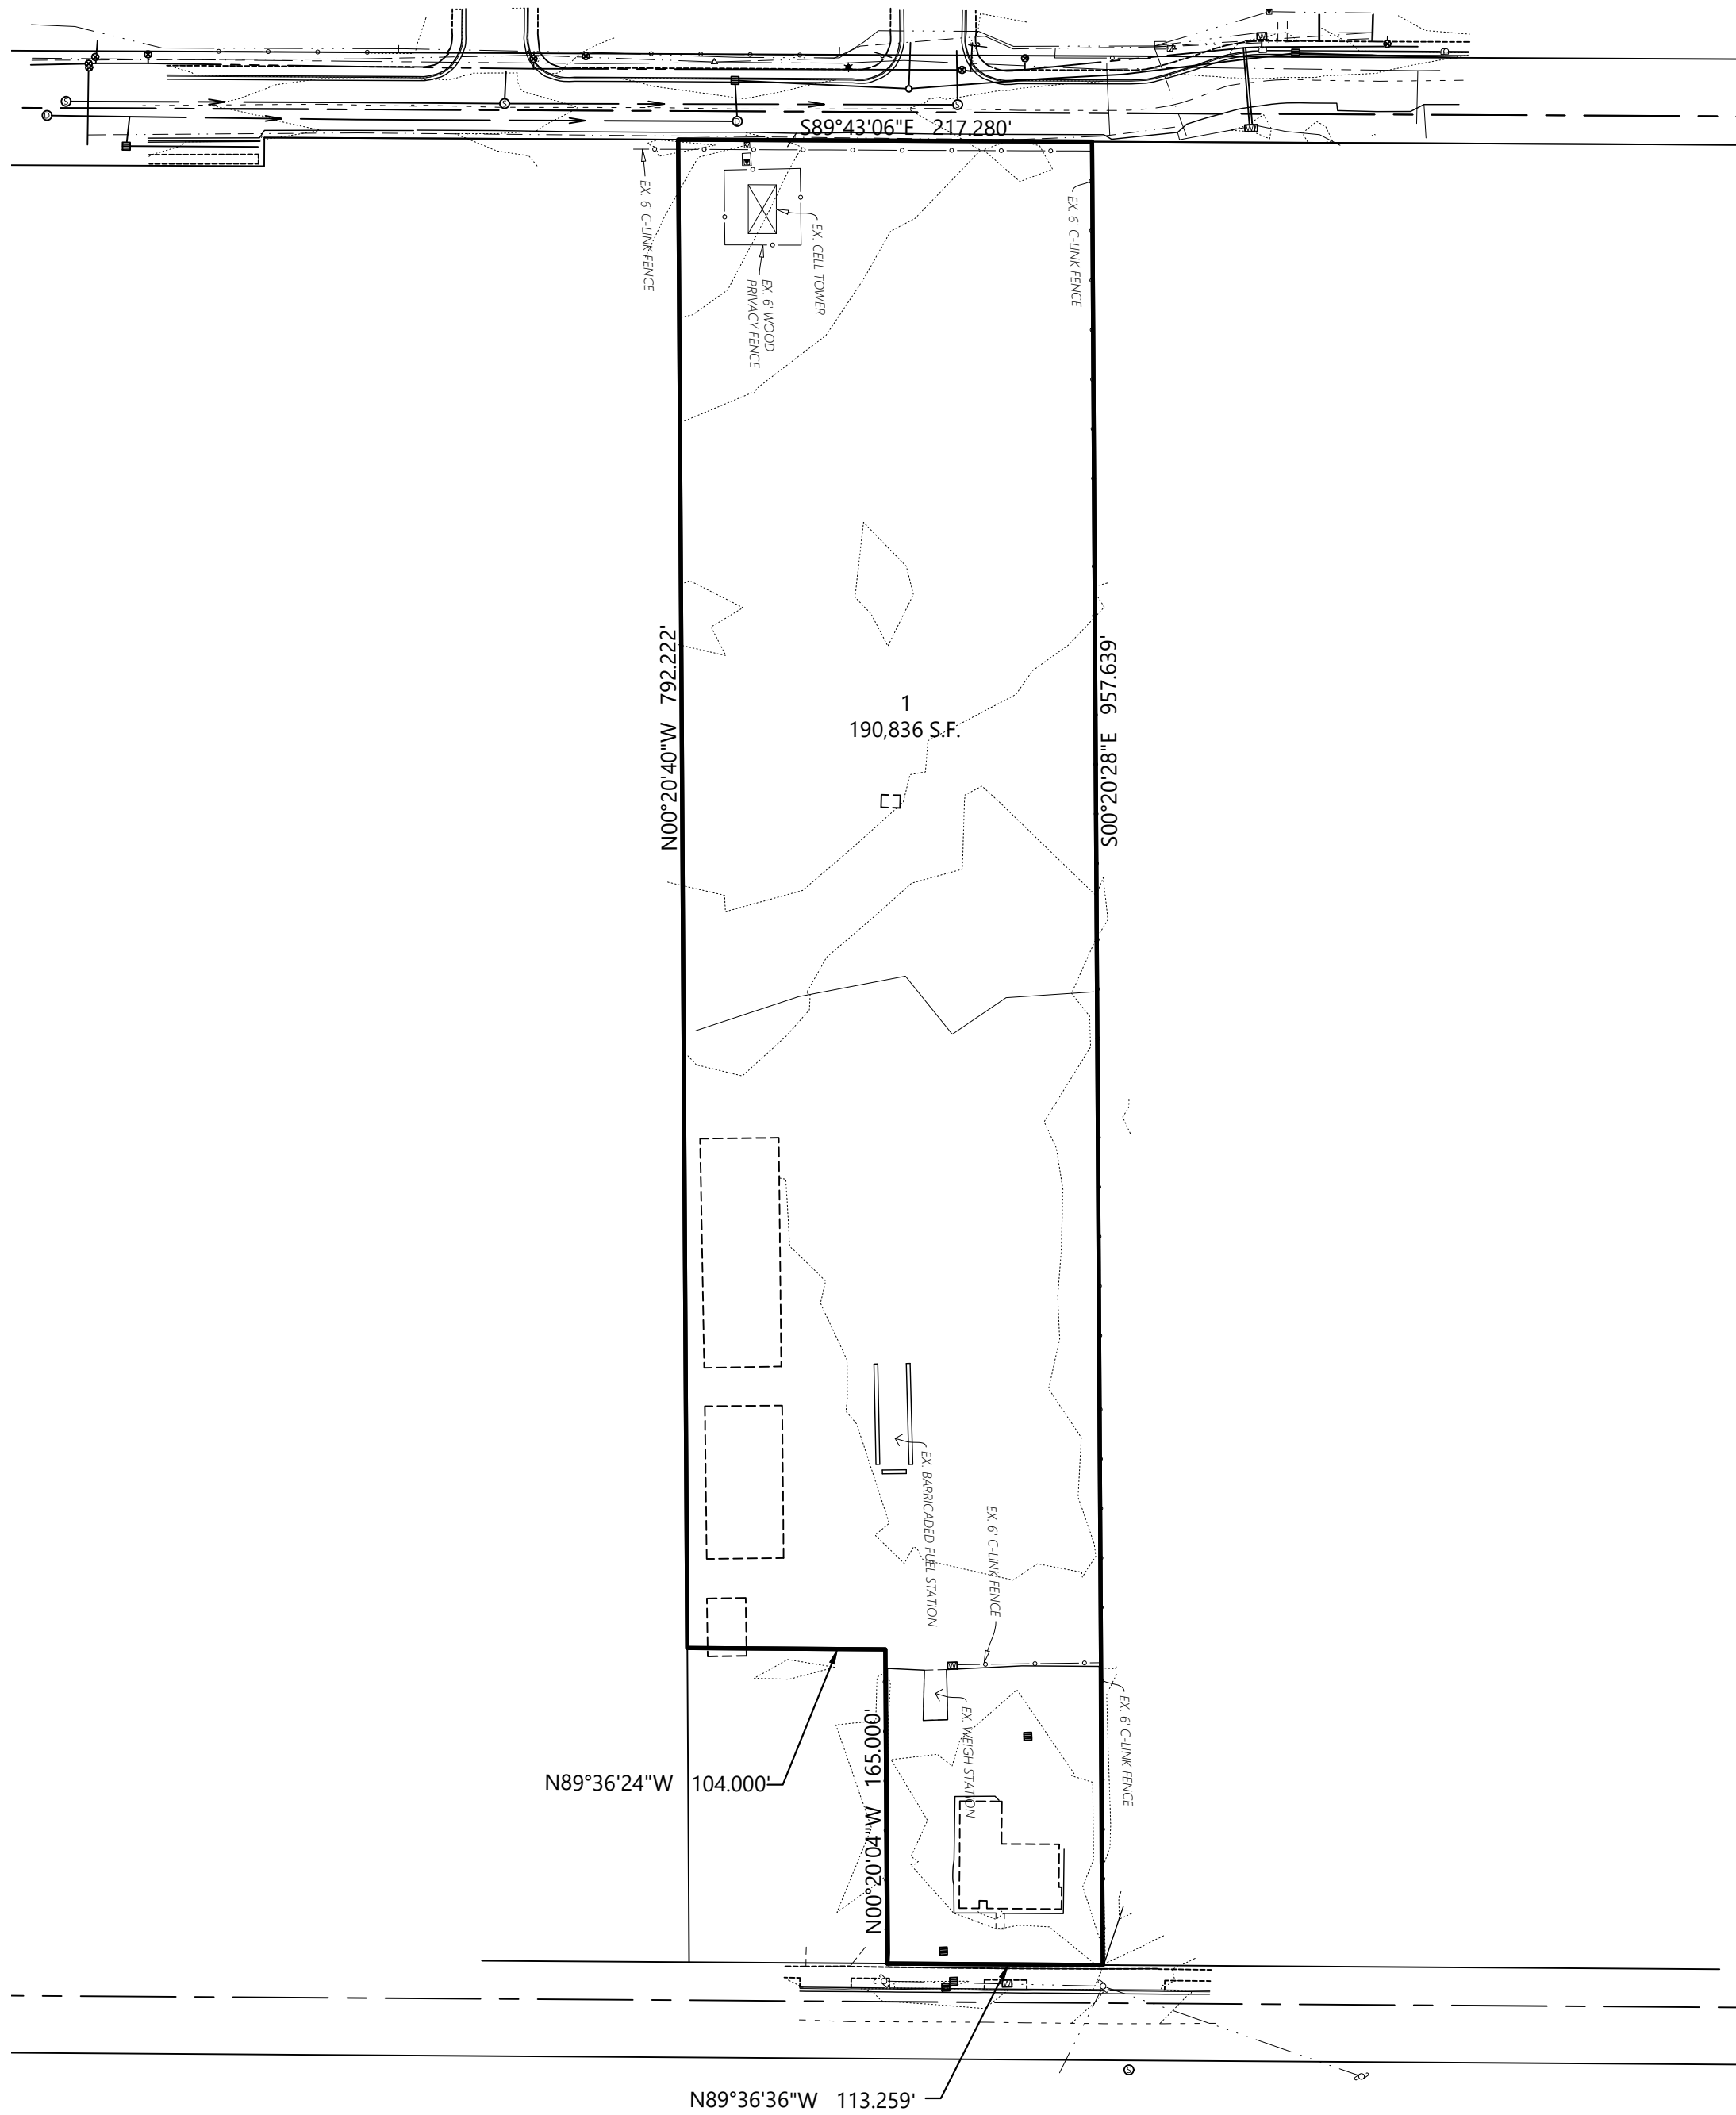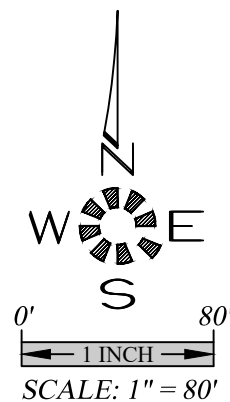

EXISTING CONDITIONS

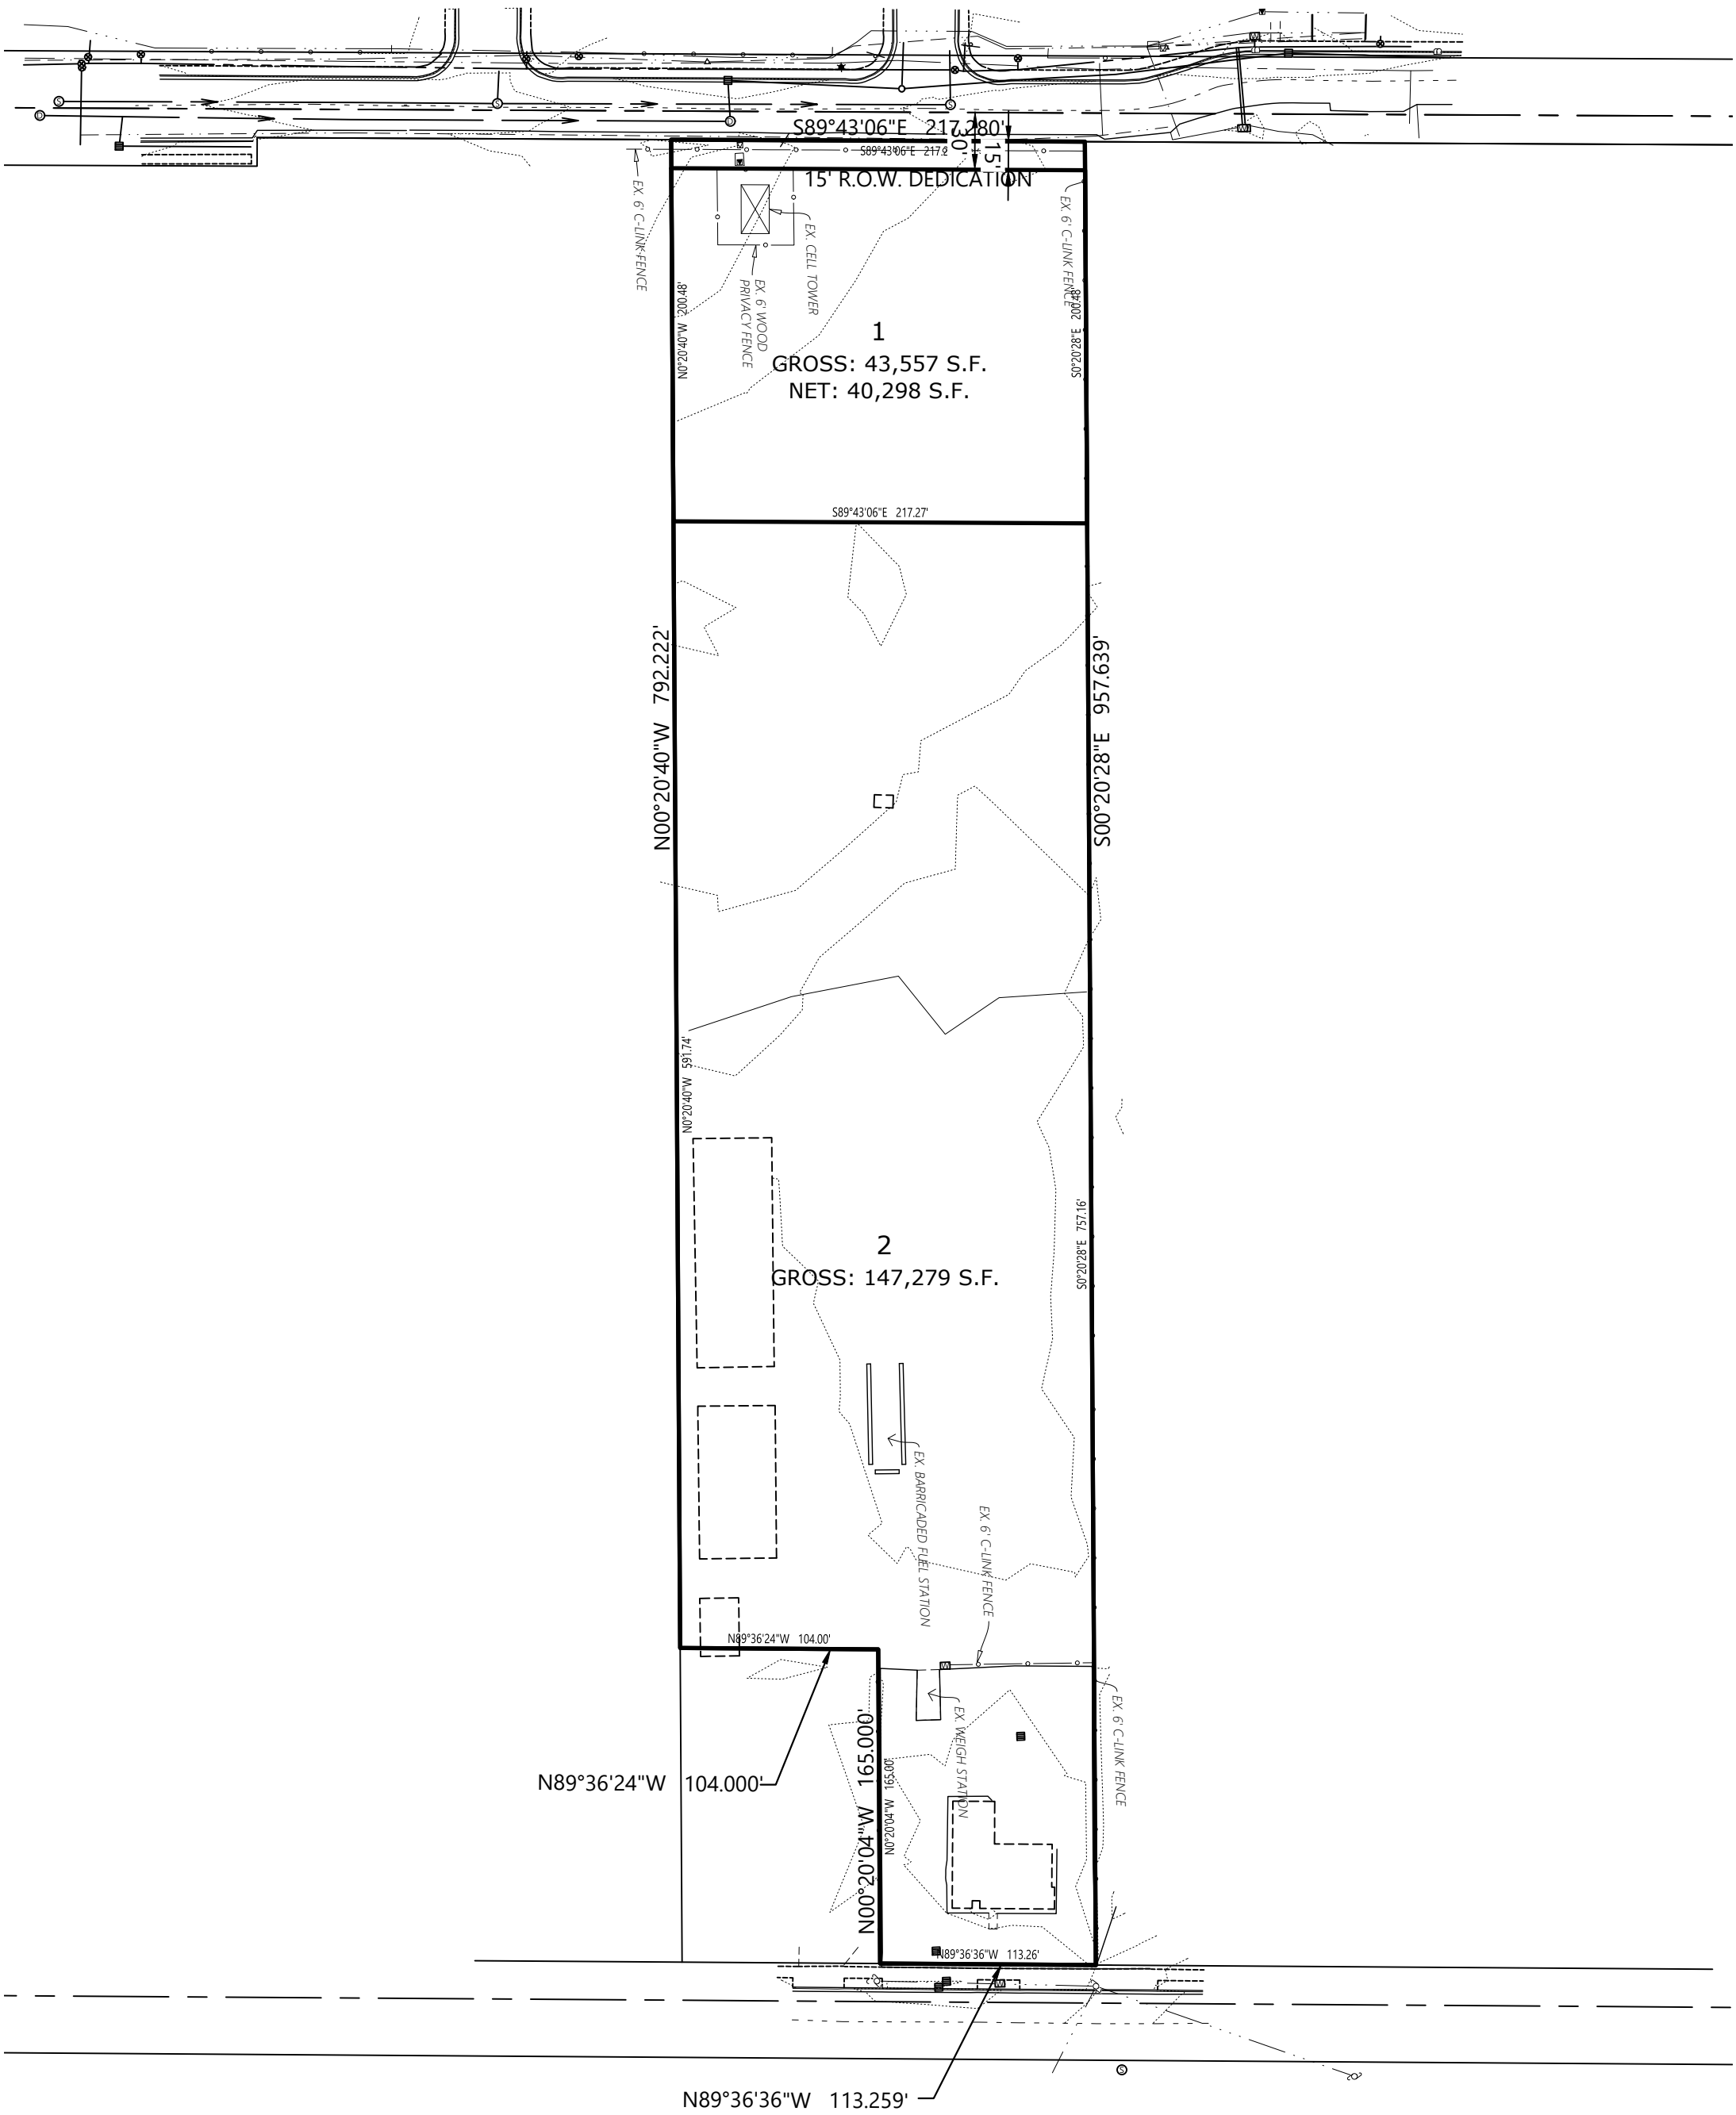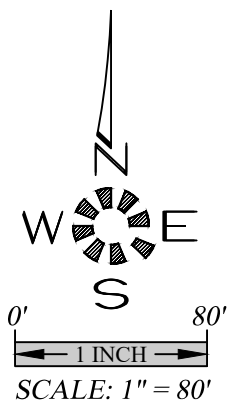

PROPOSED CONDITIONS