


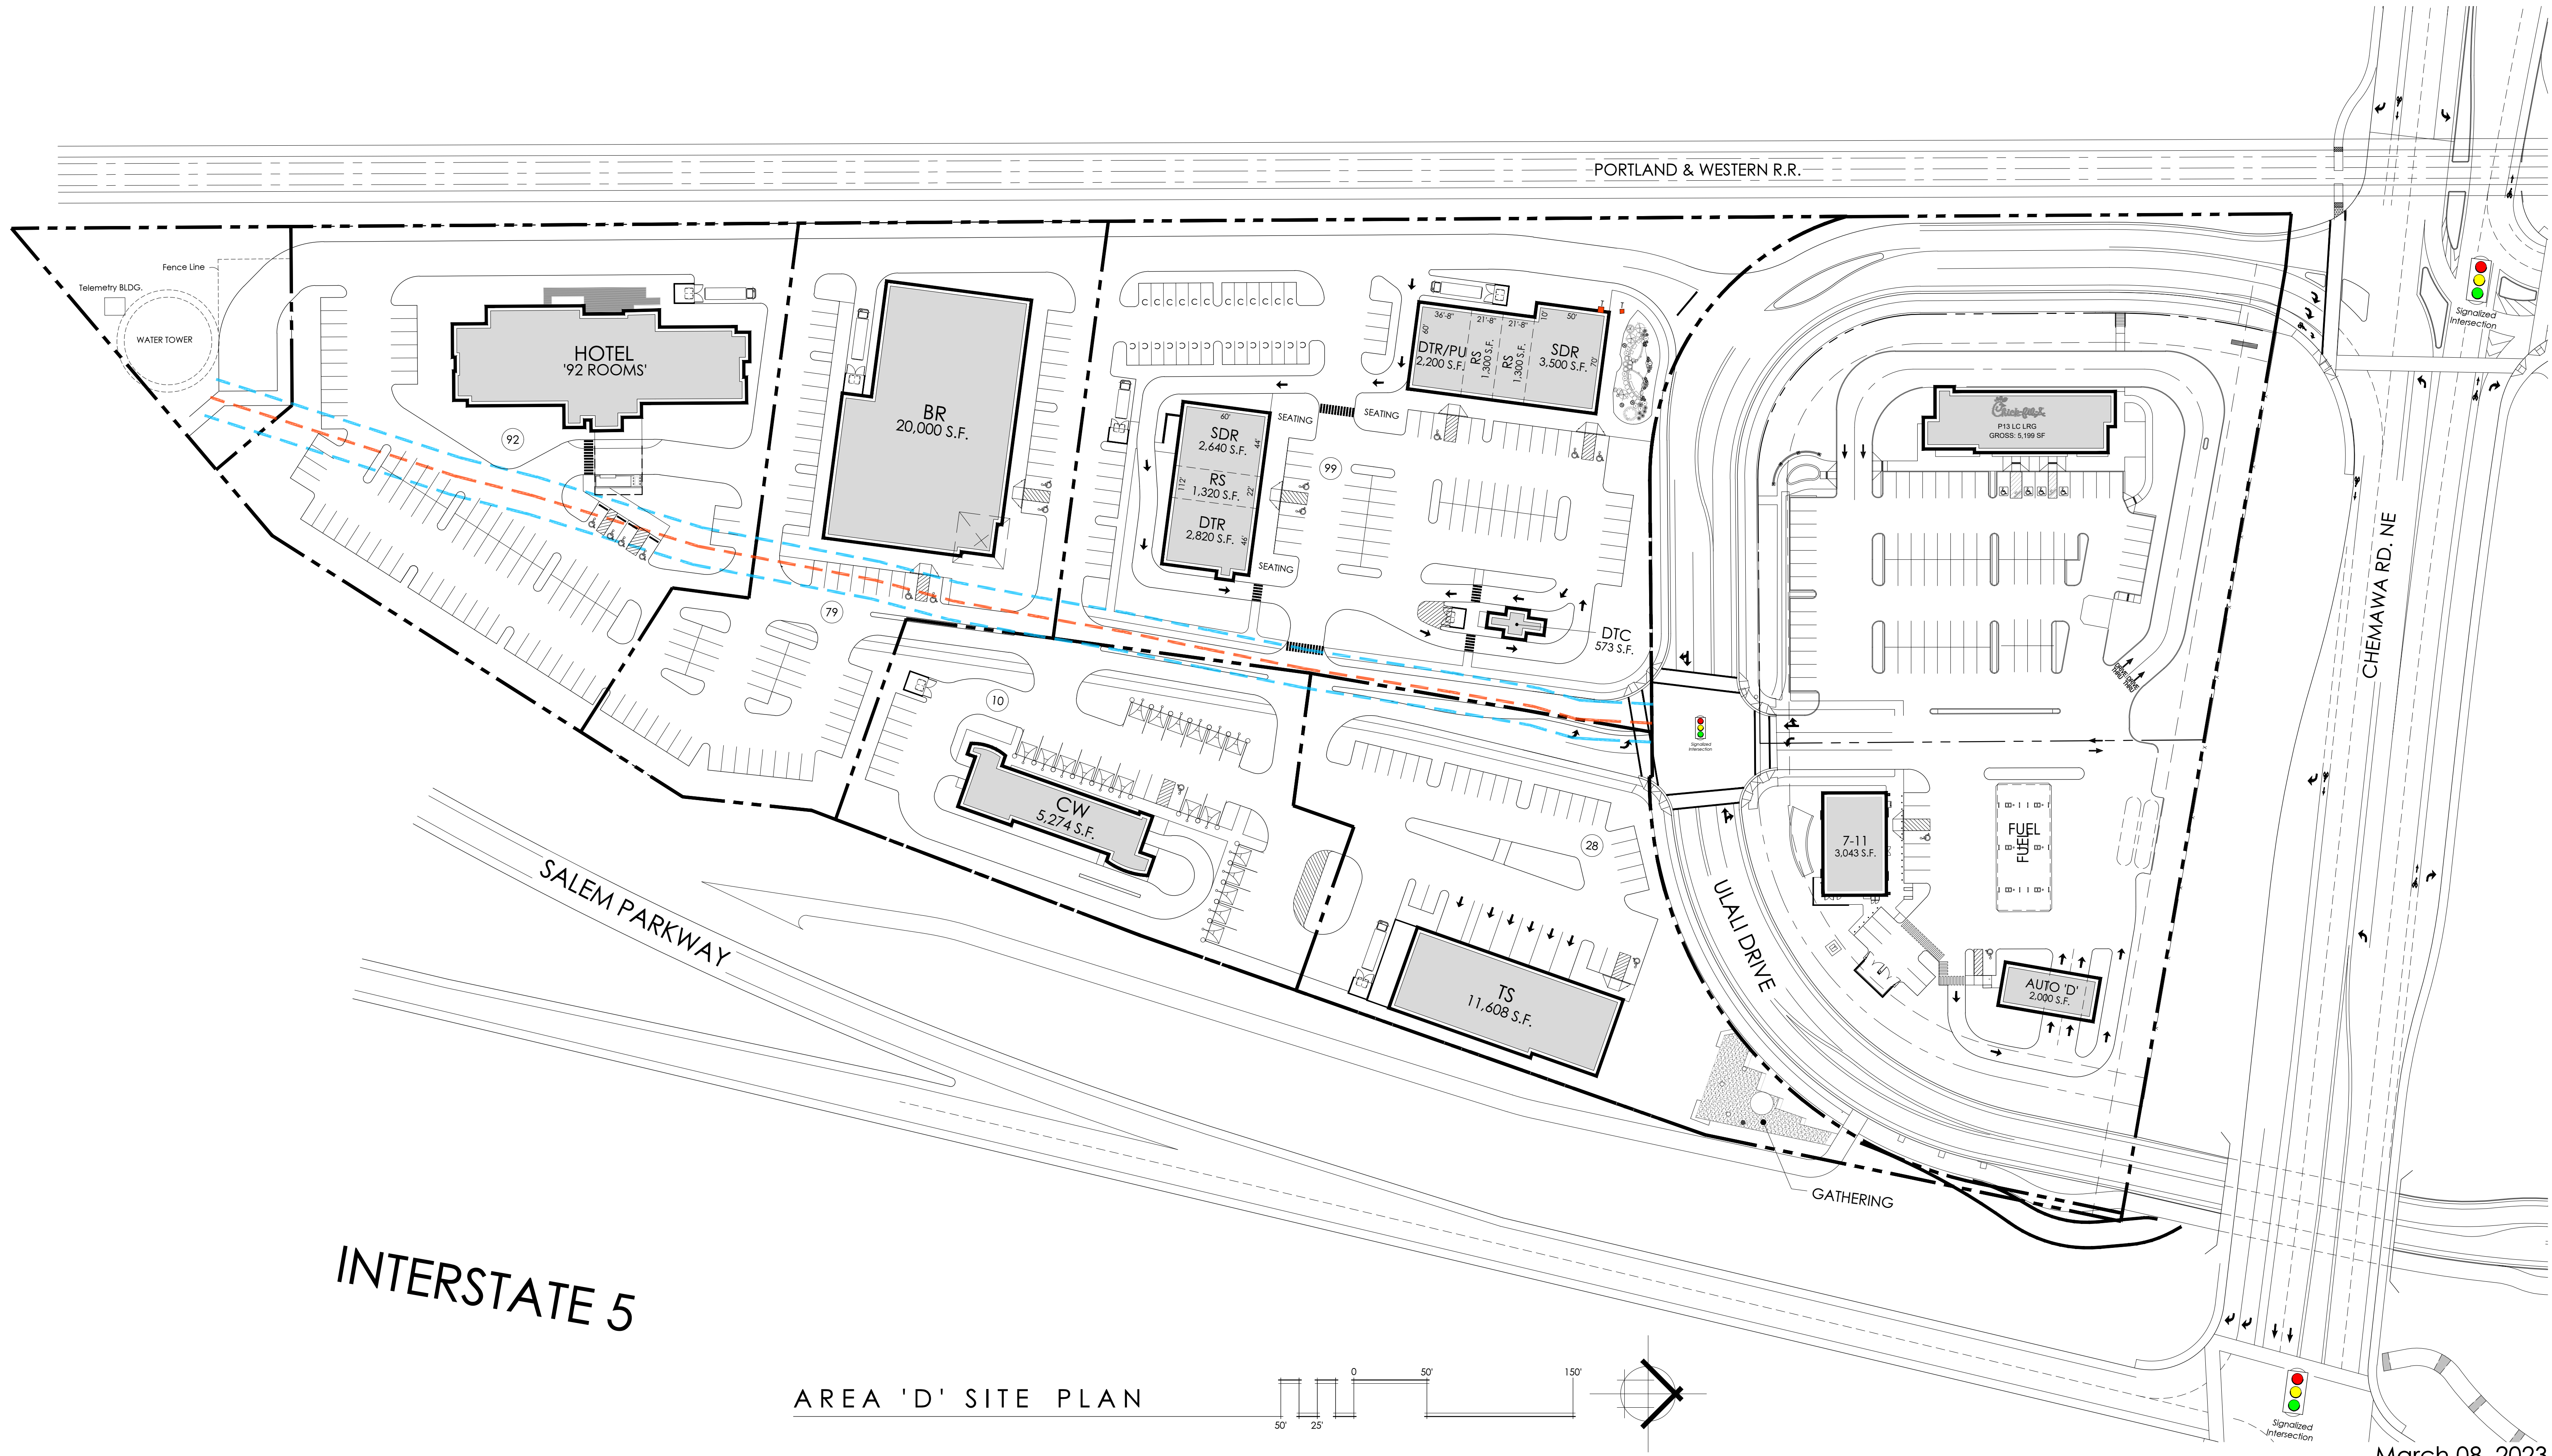

INTERSTATE 5

AREA 'D' SITE PLAN

March 08, 2023

CHEMAWA STATION - AREA 'D'

Ulali Drive | Keizer, Oregon

Owner :
Chemawa Station LLC
Grand Ronde, OR
Developer :
RPS Development Company
P.O. Box 947 McMinnville, OR 97128
Phone: (503) 781-1771

BENNER
STANGE
ASSOCIATES
ARCHITECTS, INC.
THE WATERMAN BUILDING
80 S.E. MADISON
SUITE 214 PORTLAND, OR 97214
(503) 670-0234
FAX (503) 670-0235
bsa@bsaarch.com

BSAA
ARCHITECTURE & PLANNING