
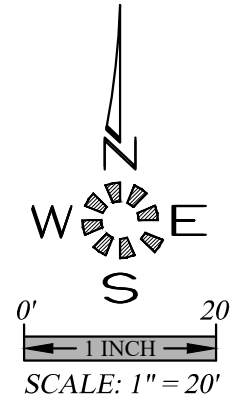


J:\7789\7789-Kestrel\077-partition.dwg 10/27/2019 10:25:19 AM Local

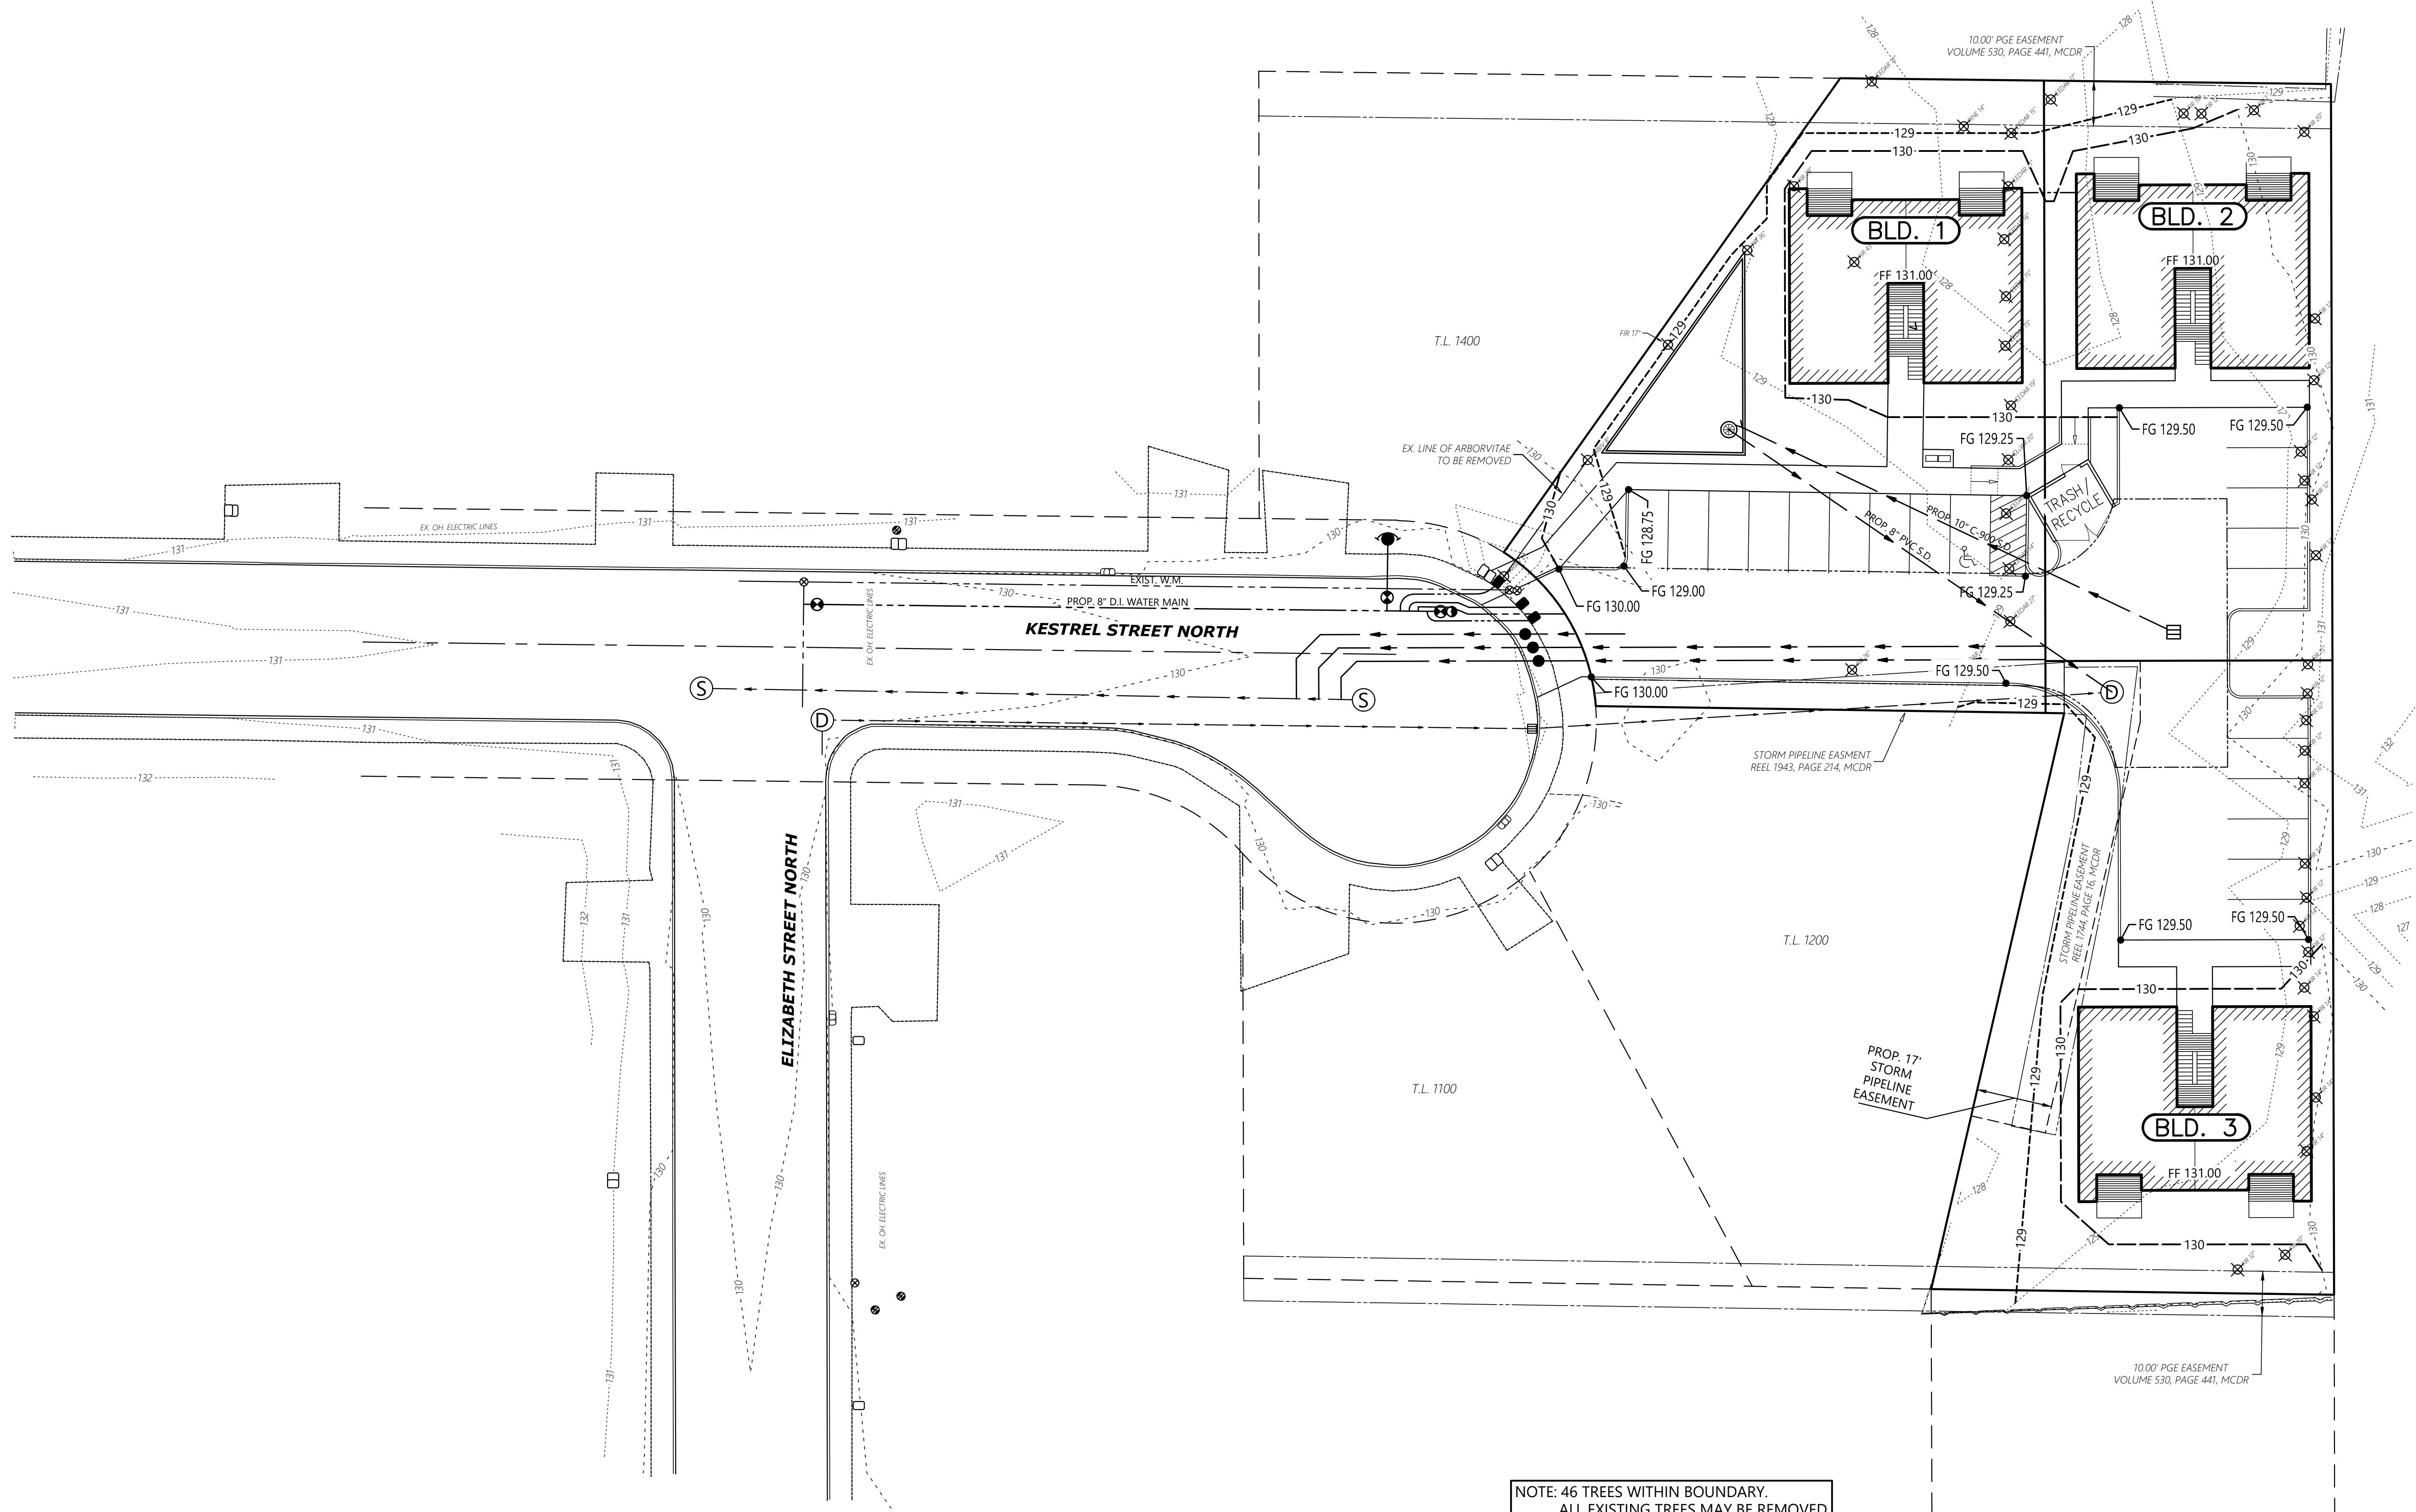

TREE CONSERVATION PLAN

KESTREL STREET PARTITION

NO CHANGES, MODIFICATIONS
OR REPRODUCTIONS TO BE
MADE TO THESE DRAWINGS
WITHOUT WRITTEN
AUTHORIZATION FROM THE
DESIGN ENGINEER.
DIMENSIONS & NOTES TAKE
PRECEDENCE OVER
GRAPHICAL REPRESENTATION.

7789 702-REV
Design: M.D.G.
Drawn: C.F.G. & M.K.D.
Checked: J.J.G.
Issue Date: 9/16/25
Scale: AS SHOWN



JOB # 7789