
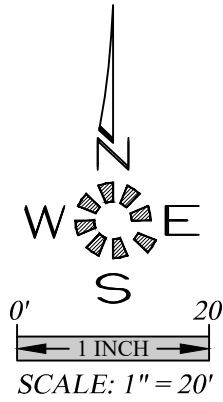


J:\7789\7789-Kestrel\07\partition.dwg 25/7/2025 10:02:29 AM C:\all

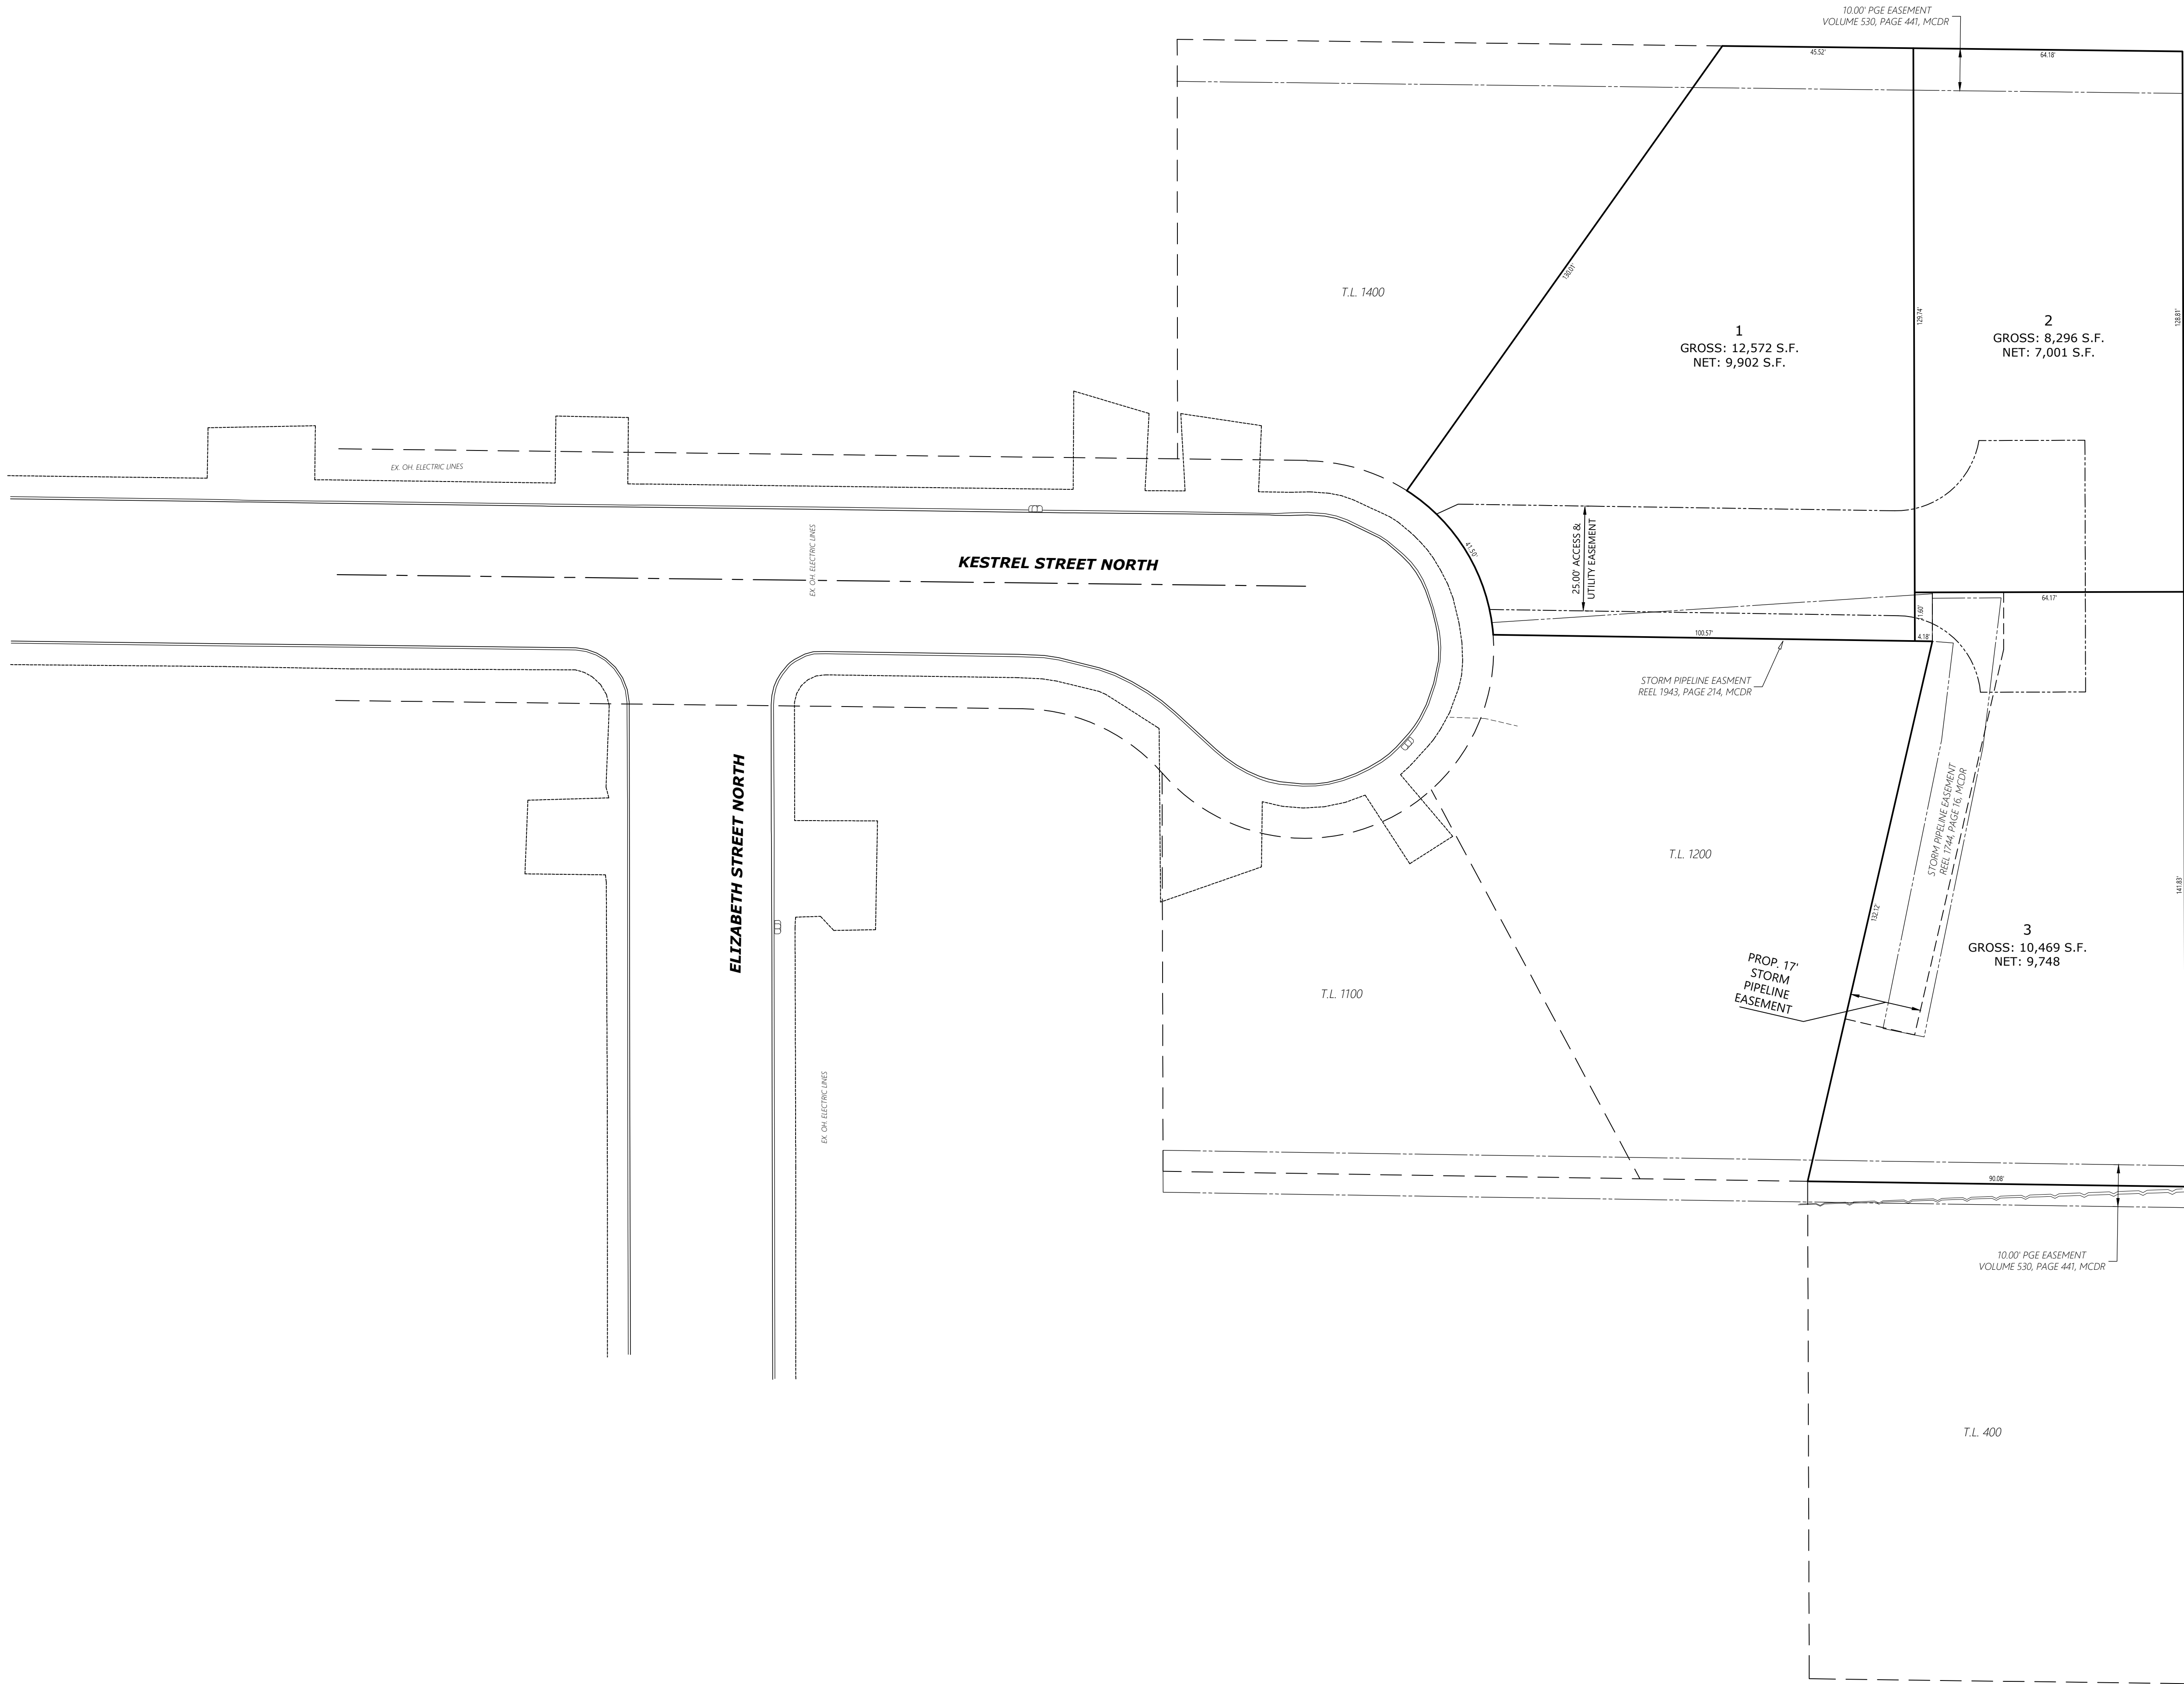

MULTI/TECH

ENGINEERING SERVICES, INC.
1155 13th ST., S.E. SALEM, OR. 97302
PH. (503) 363-9227 FAX (503) 364-1260
www.mti-tech.com email: info@mti-tech.com

TENTATIVE PARTITION PLAT

KESTREL STREET PARTITION

NO CHANGES, MODIFICATIONS
OR REPRODUCTIONS TO BE
MADE TO THESE DRAWINGS
WITHOUT WRITTEN
AUTHORIZATION FROM THE
DESIGN ENGINEER.
DIMENSIONS & NOTES TAKE
PRECEDENCE OVER
GRAPHICAL REPRESENTATION.

7789 703-24-RTT
Design: M.D.G.
Drawn: C.F.G. & M.K.D.
Checked: J.J.G.
Issue Date: 6/16/25
Scale: AS SHOWN

REGISTERED PROFESSIONAL
ENGINEER
OREGON
JULY 14, 1978
MARK D. GLENN

EXPIRES: 06-30-2027

JOB # 7789

703