



2/7/2021 10:59 AM Bohlander\Draw 2/27/2025 8:53:11 AM .VDW\$rev

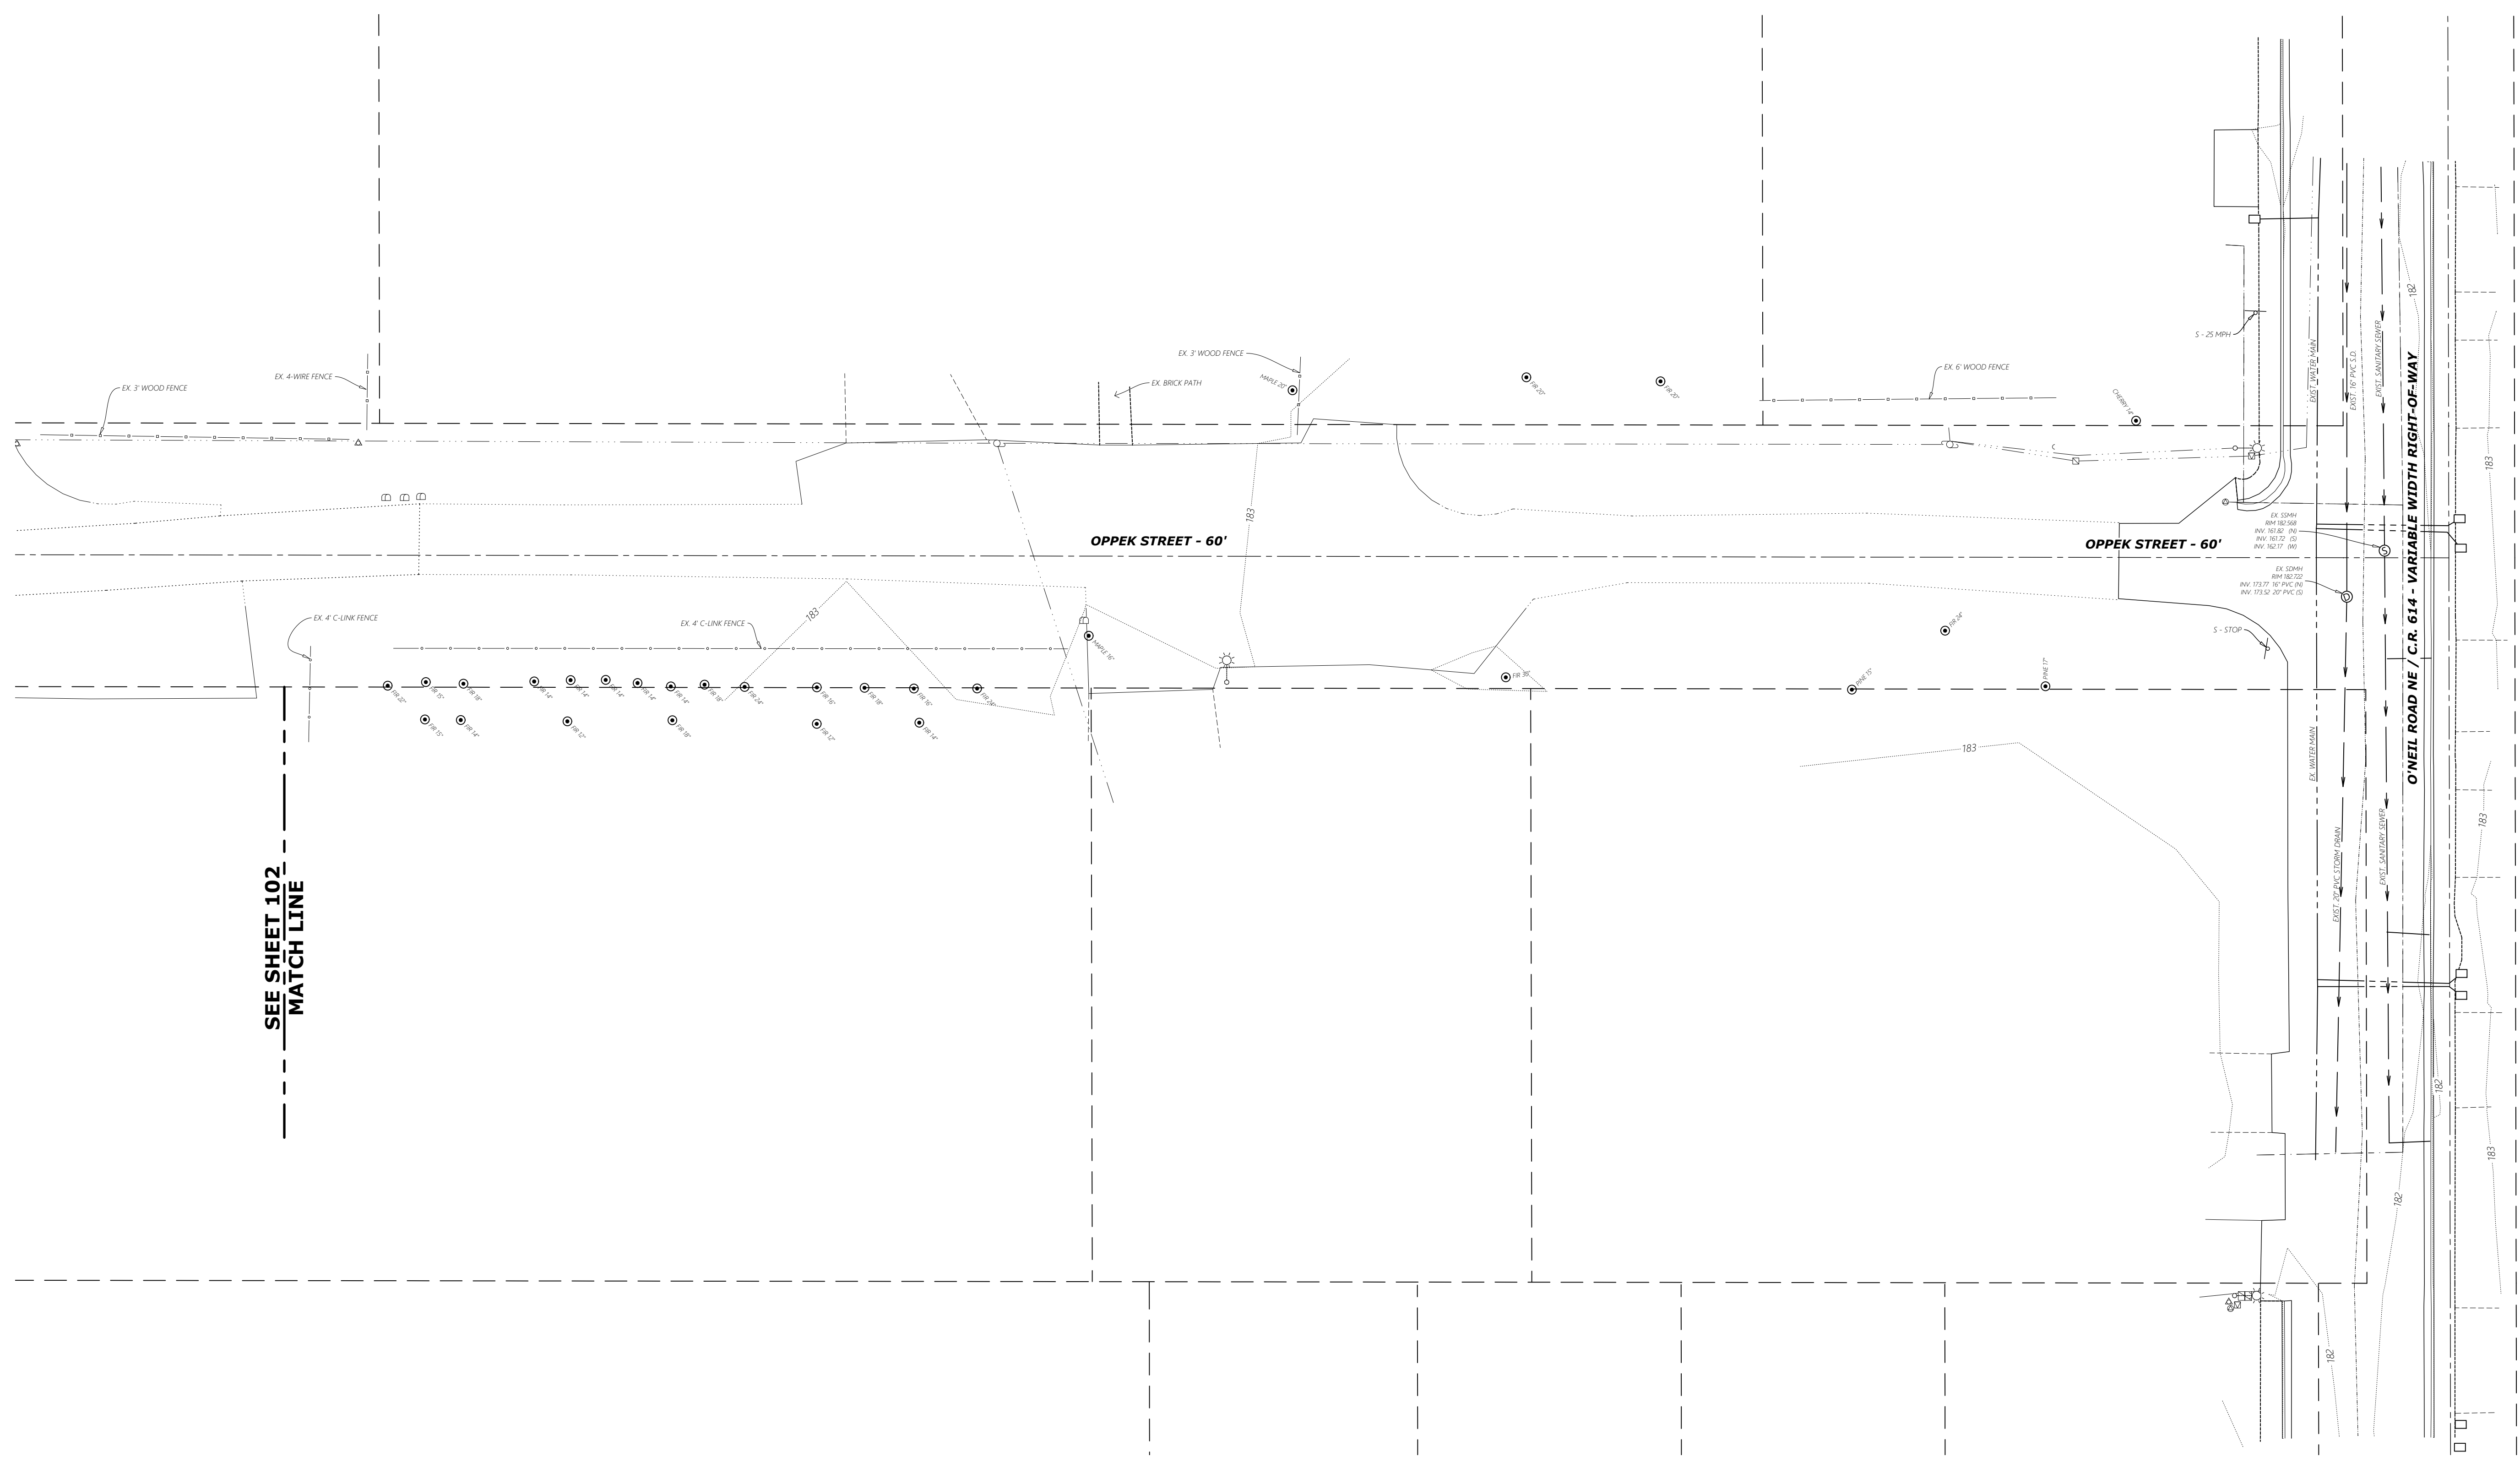

SEE SHEET 102  
MATCH LINE

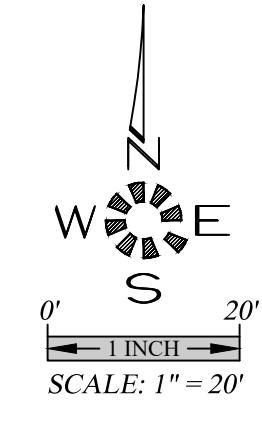


**MULTI/TECH**  
ENGINEERING SERVICES, INC.  
1155 13th ST. S.E. SALEM, OR. 97302  
www.embengineering.net office@embengineering.net

**EXISTING  
CONDITIONS  
PLAN**

**BOHLANDER PROPERTY**

NO CHANGES, MODIFICATIONS  
OR REPRODUCTIONS TO BE  
MADE TO THESE DRAWINGS  
WITHOUT WRITTEN  
AUTHORIZATION FROM THE  
DESIGN ENGINEER.  
DIMENSIONS & NOTES TAKE  
PRECEDENCE OVER  
GRAPHICAL REPRESENTATION.

7559 103-KC0000  
Design: M.D.G.  
Drawn: M.K.D.  
Checked: J.J.G.  
Date: ---  
Scale: AS SHOWN  
As-Built: ---

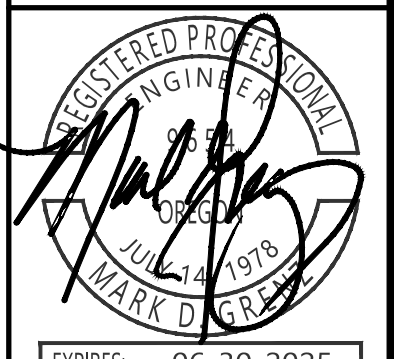

EXPIRES: 06-30-2025  
JOB # 7559

**103**