
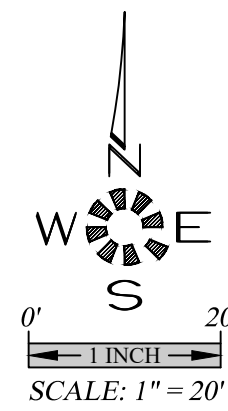
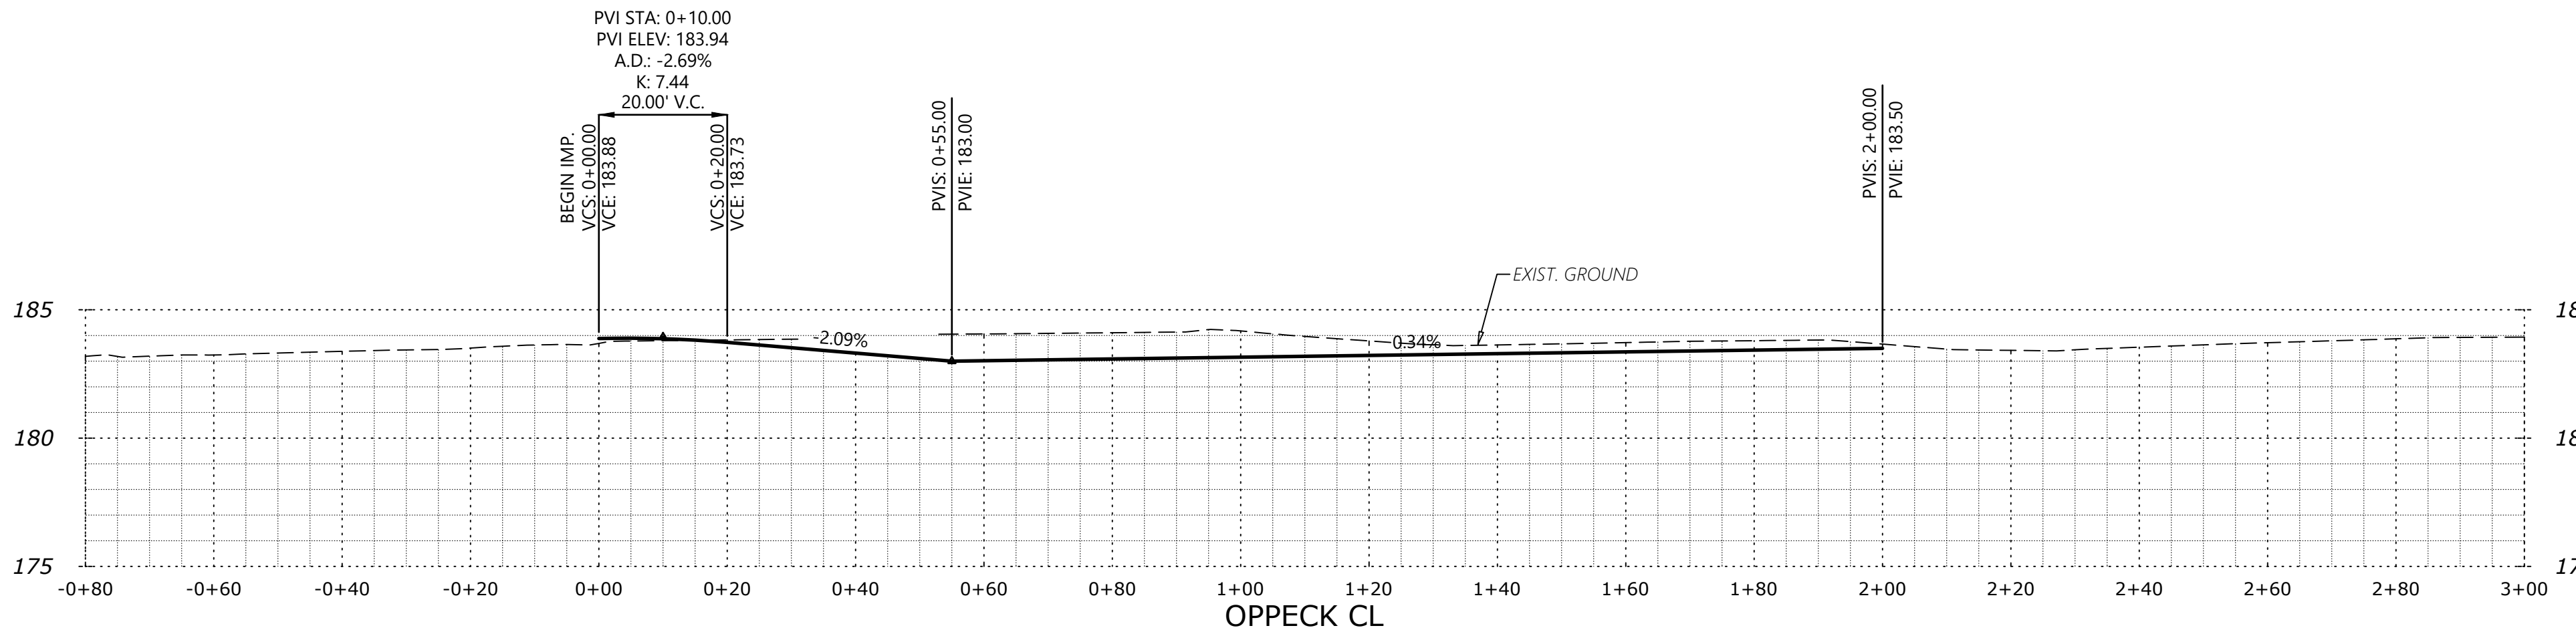


2/7/2017 10:59 AM Bohlander\Draw\2017\7559.dwg -401 ST. 1/16/2023 10:52:77 AM MJD/mmr

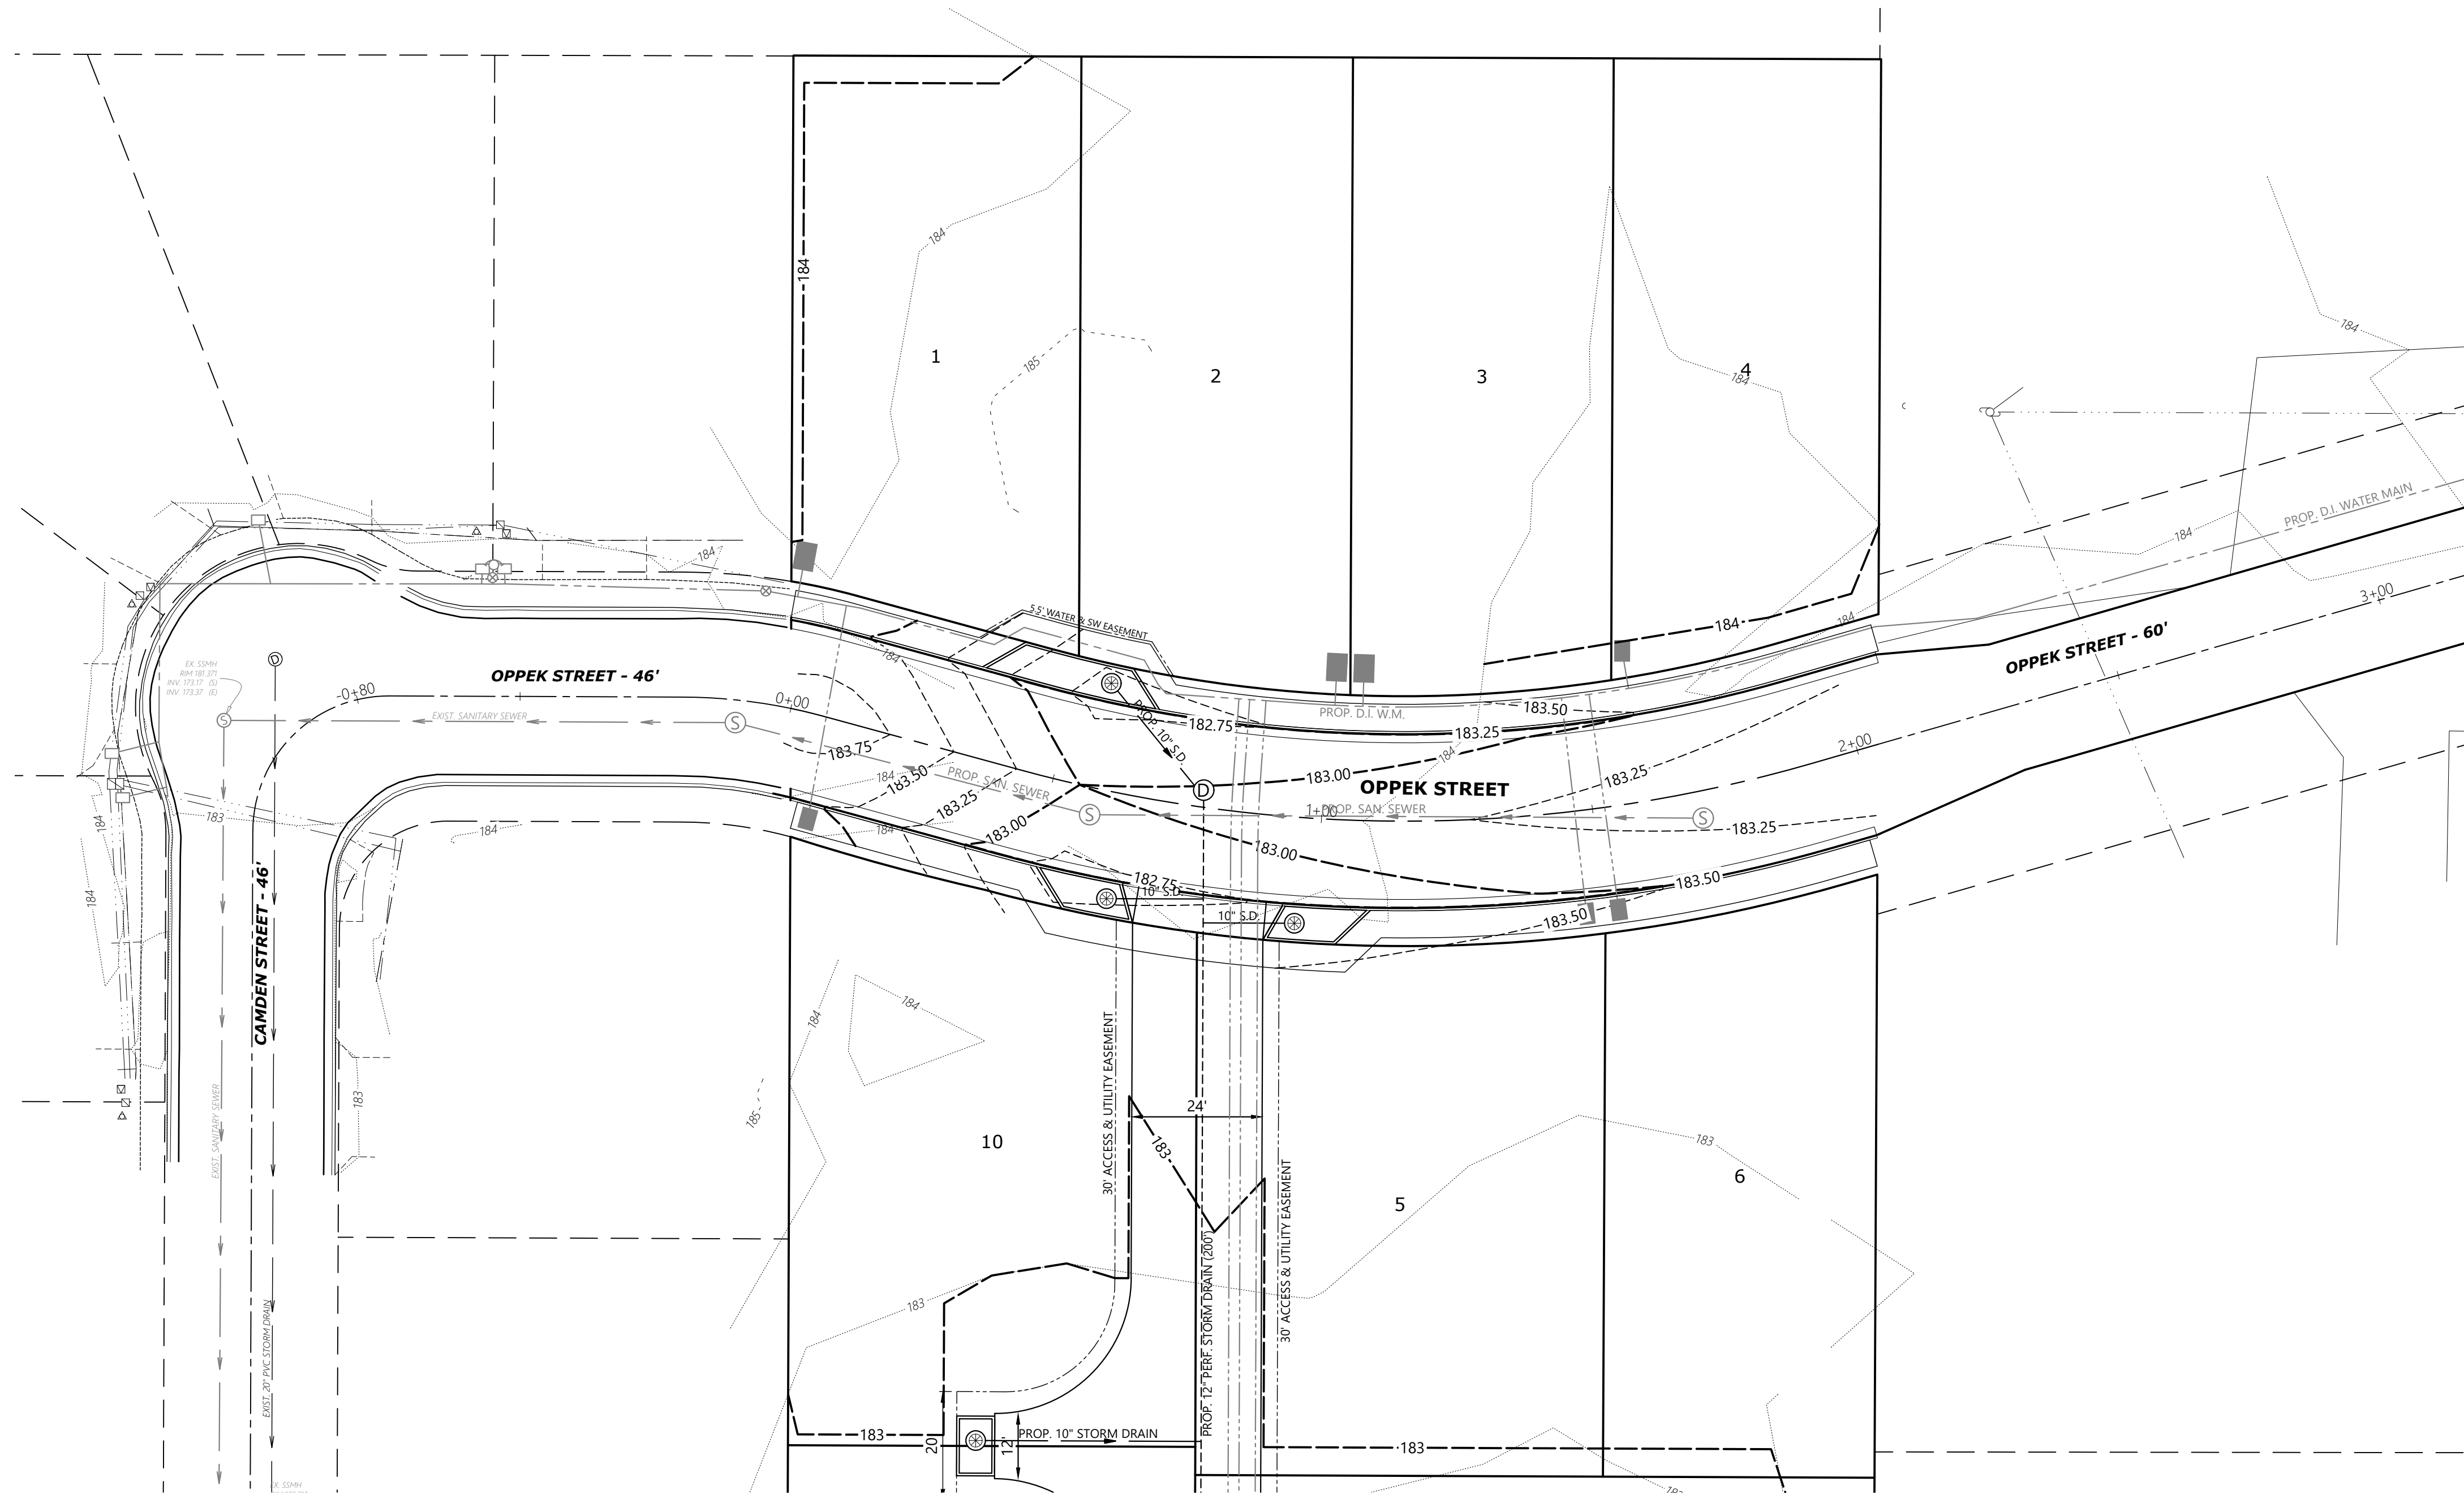


**MULTI/TECH**  
 ENGINEERING SERVICES, INC.  
 1155 13th St., S.E. Salem, OR, 97302  
 www.mtechenr.com office@mtechenr.com

**STREET PLAN**

**BOHLANDER PROPERTY**

NO CHANGES, MODIFICATIONS OR REPRODUCTIONS TO BE MADE TO THESE DRAWINGS WITHOUT WRITTEN AUTHORIZATION FROM THE DESIGN ENGINEER. DIMENSIONS & NOTES TAKE PRECEDENCE OVER GRAPHICAL REPRESENTATION.

Design: M.D.G.  
 Drawn: M.K.D.  
 Checked: J.J.G.  
 Date: ---  
 Scale: AS SHOWN  
 As-Built: ---

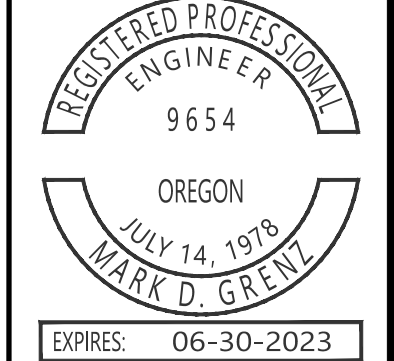

JOB # 7559

**401**