



\\BL-FS\BIL-Projects\2214707-01\65CAD\DDISC-CS-SI-14707.dwg PLOT DATE 2020-12-11 17:24 SAVED DATE 2020-12-11 17:23 USER: russell

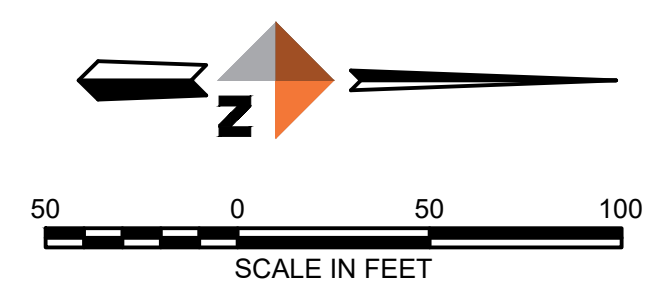


REVISIONS			
REV	DATE	DESCRIPTION	BY

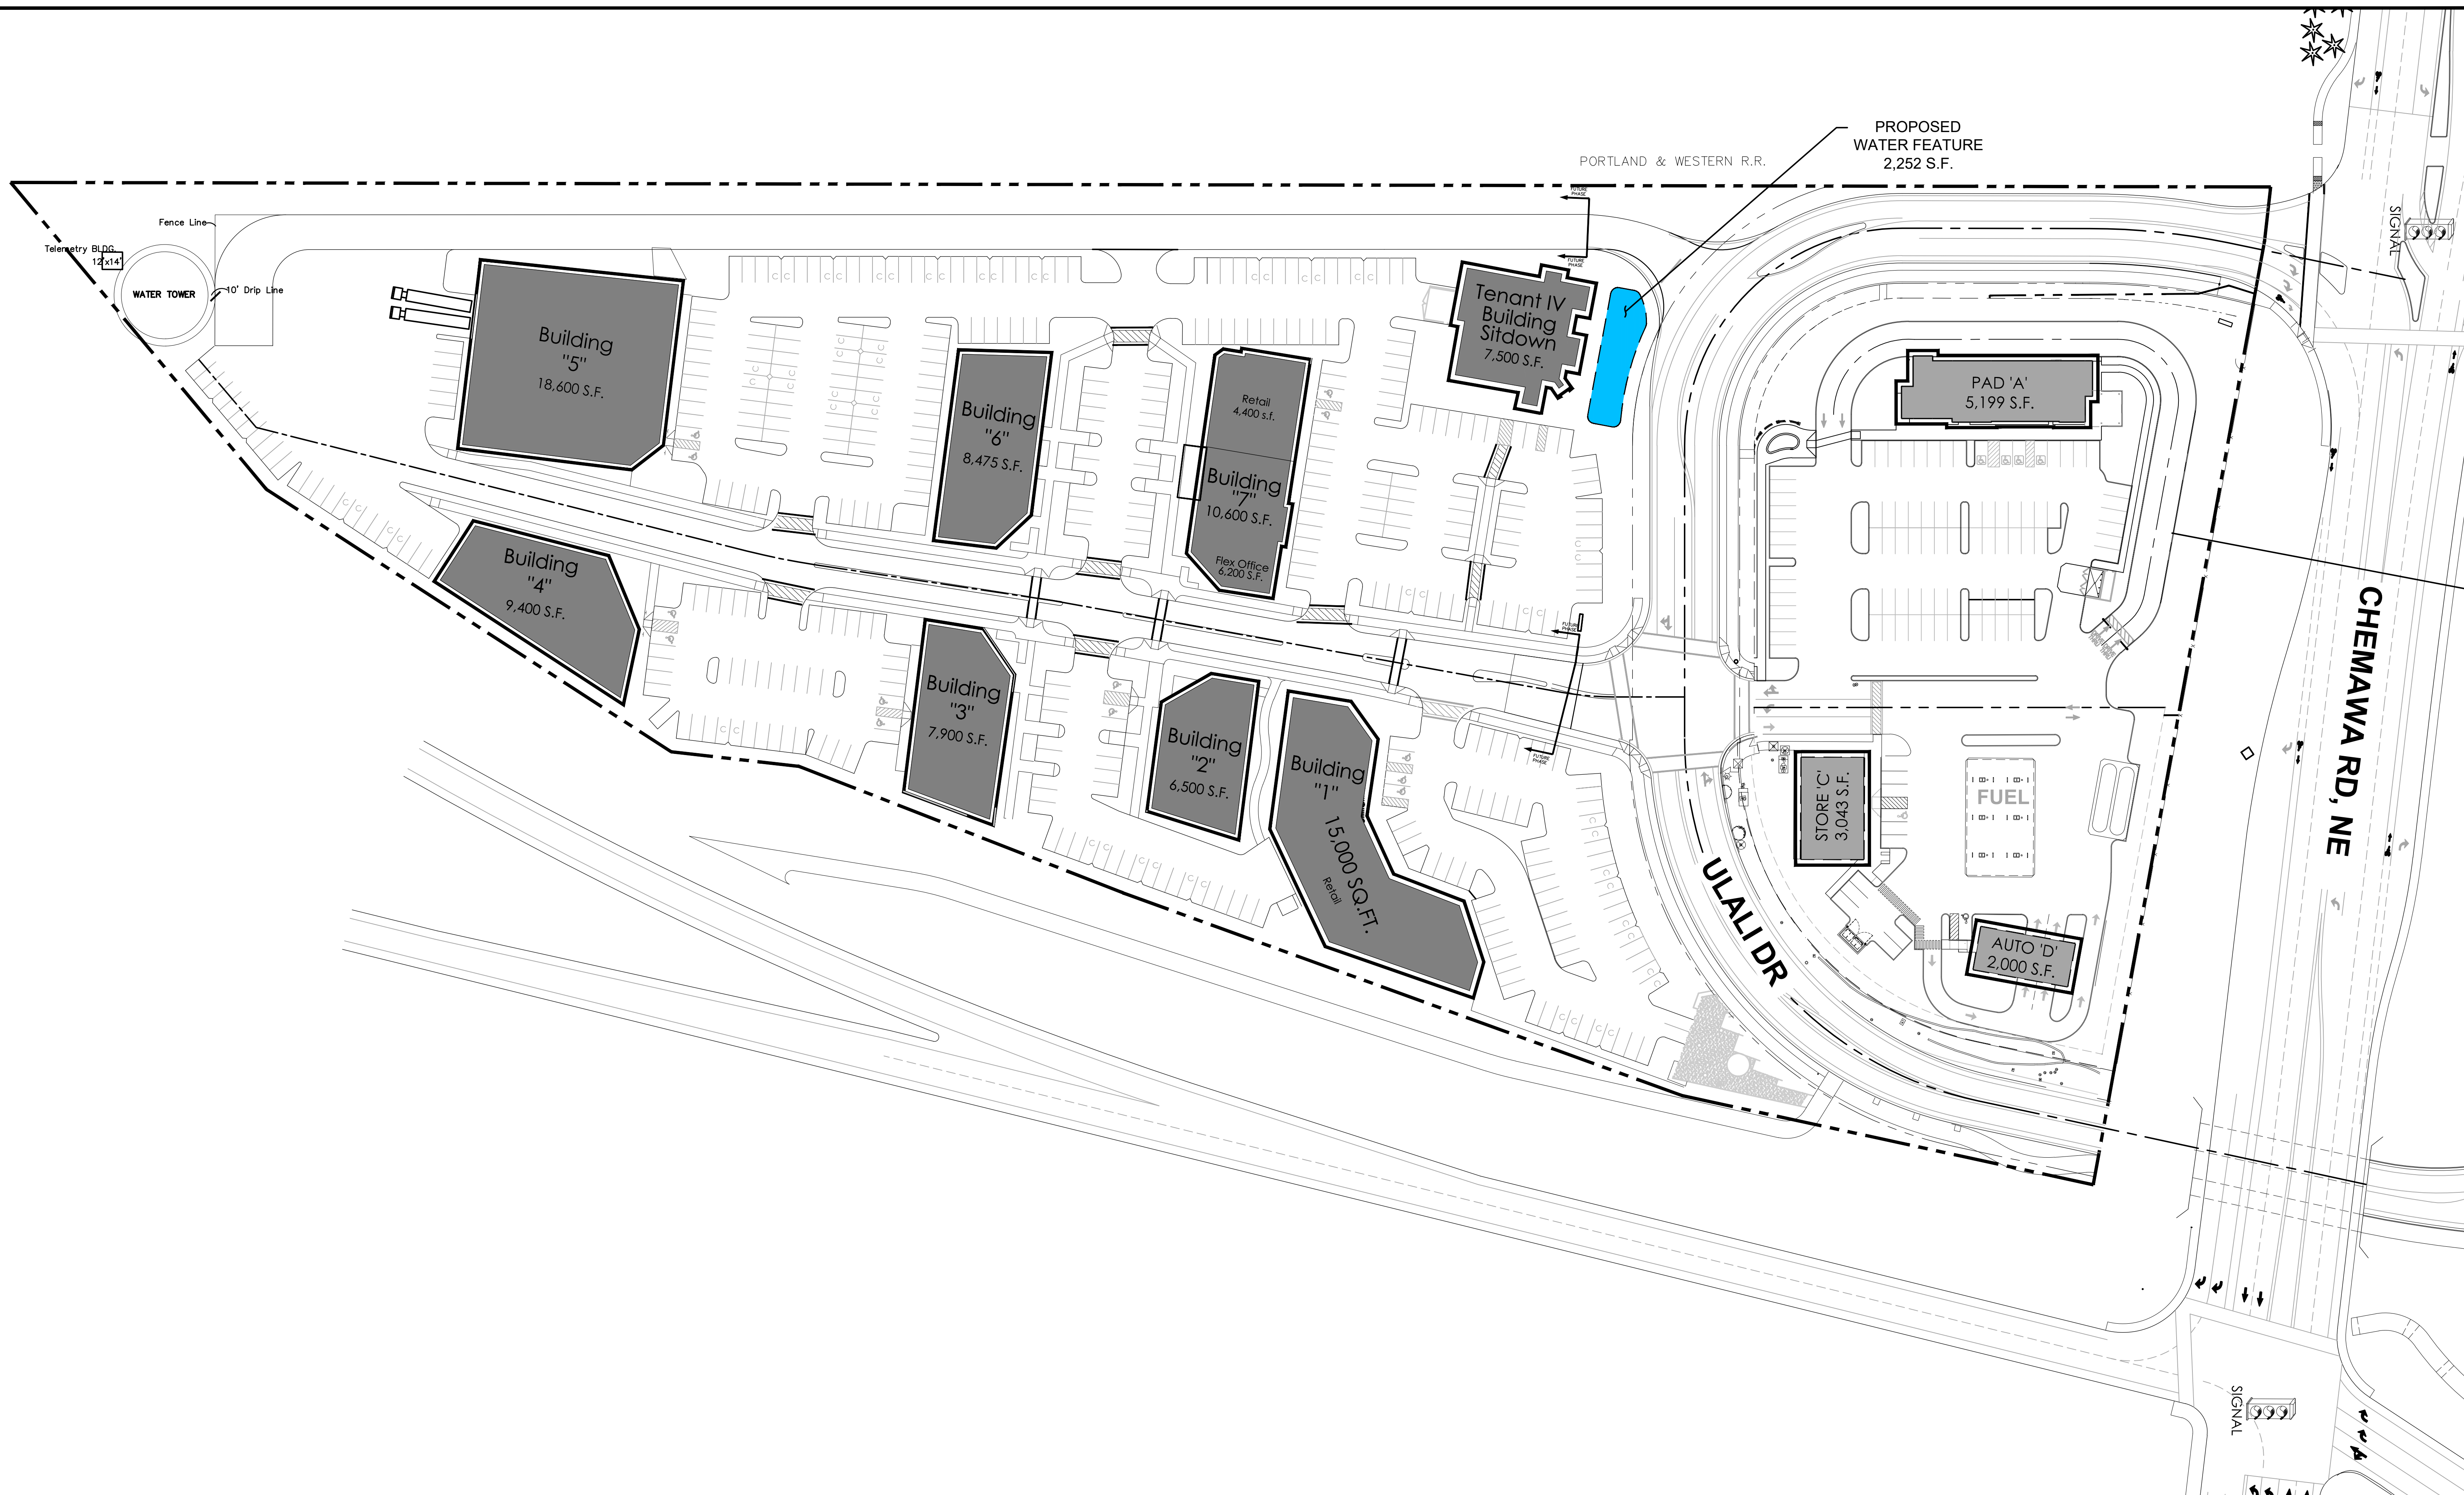

**KEIZER STATION - AREA D**  
NE CHEMAWA RD AND ULALI DR, KEIZER OR 97303

PROJECT	14707.01
DATE	12/07/2020
SHEET	EX 1

\\BL-FS\BIL-Projects\2214707-01\65CAD\DDSC-CS-SI-14707.dwg PLOT DATE 2020-12-11 17:26 SAVED DATE 2020-12-11 17:25 USER: russell

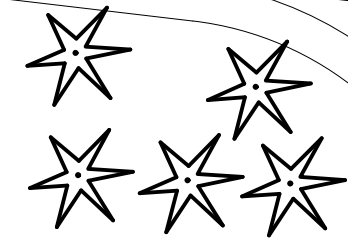

PROPOSED WATER FEATURE  
2,252 S.F.

PORTLAND & WESTERN R.R.

Tenant IV  
Building  
Sitdown  
7,500 S.F.

PAD 'A'  
5,199 S.F.

STORE 'C'  
3,043 S.F.

AUTO 'D'  
2,000 S.F.

CHEMAWA RD, NE

ULALI DR

REVISIONS			
REV	DATE	DESCRIPTION	BY



AREA D - JUGHANDLE  
NE CHEMAWA RD AND ULALI DR, KEIZER OR 97303

PROJECT 14707.01  
DATE 12/07/2020

SHEET

EX 2