
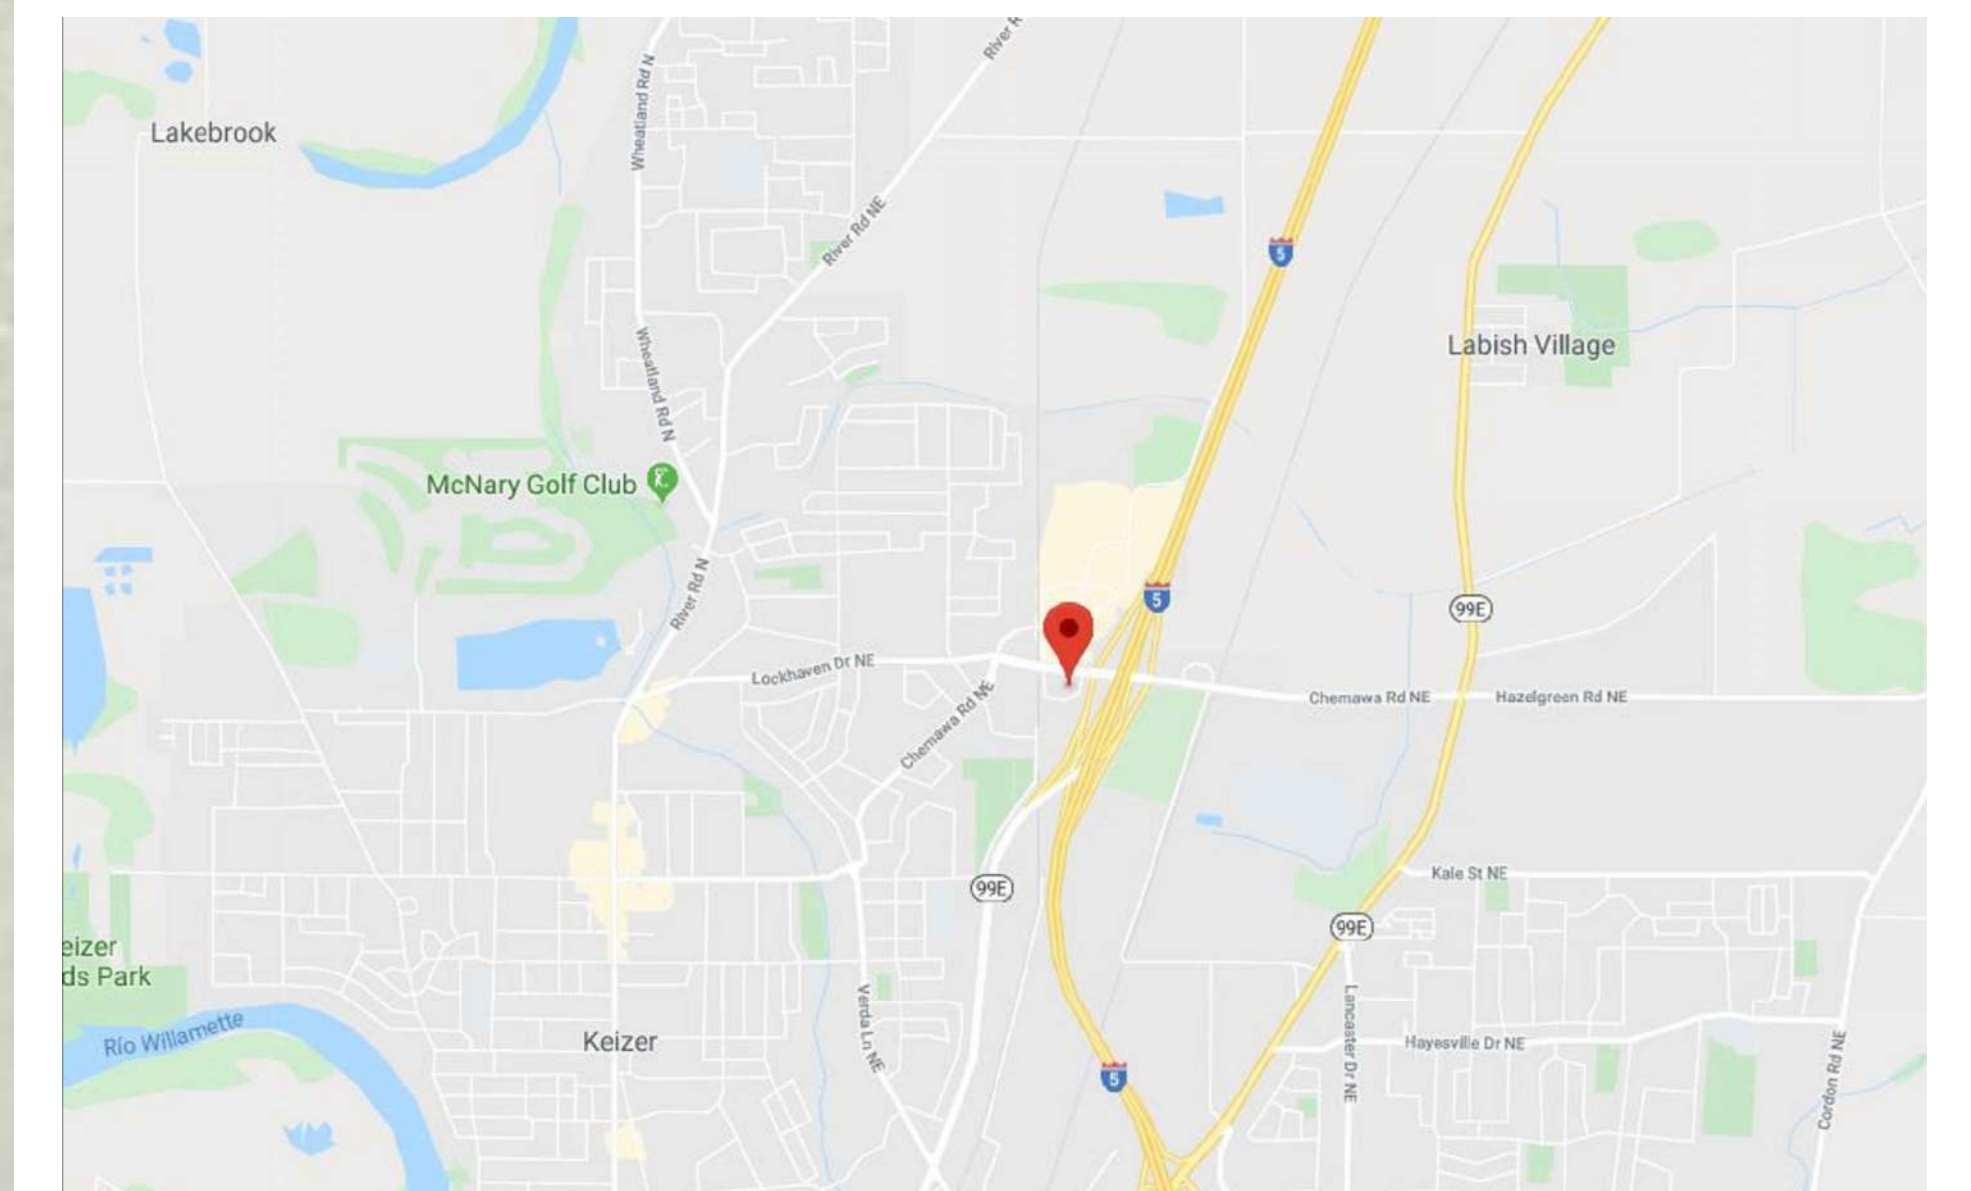


PROJECT DATA:	
SITE AREA:	2.14 AC
GROSS:	93,331 SF
CHICK-FIL-A	5,199 SF
COVERAGE:	6%
GROSS:	
PARKING PROVIDED:	88 STALLS
AUTO:	@7.72/1000 SF
REQ. ACCESSIBLE	4 STALLS

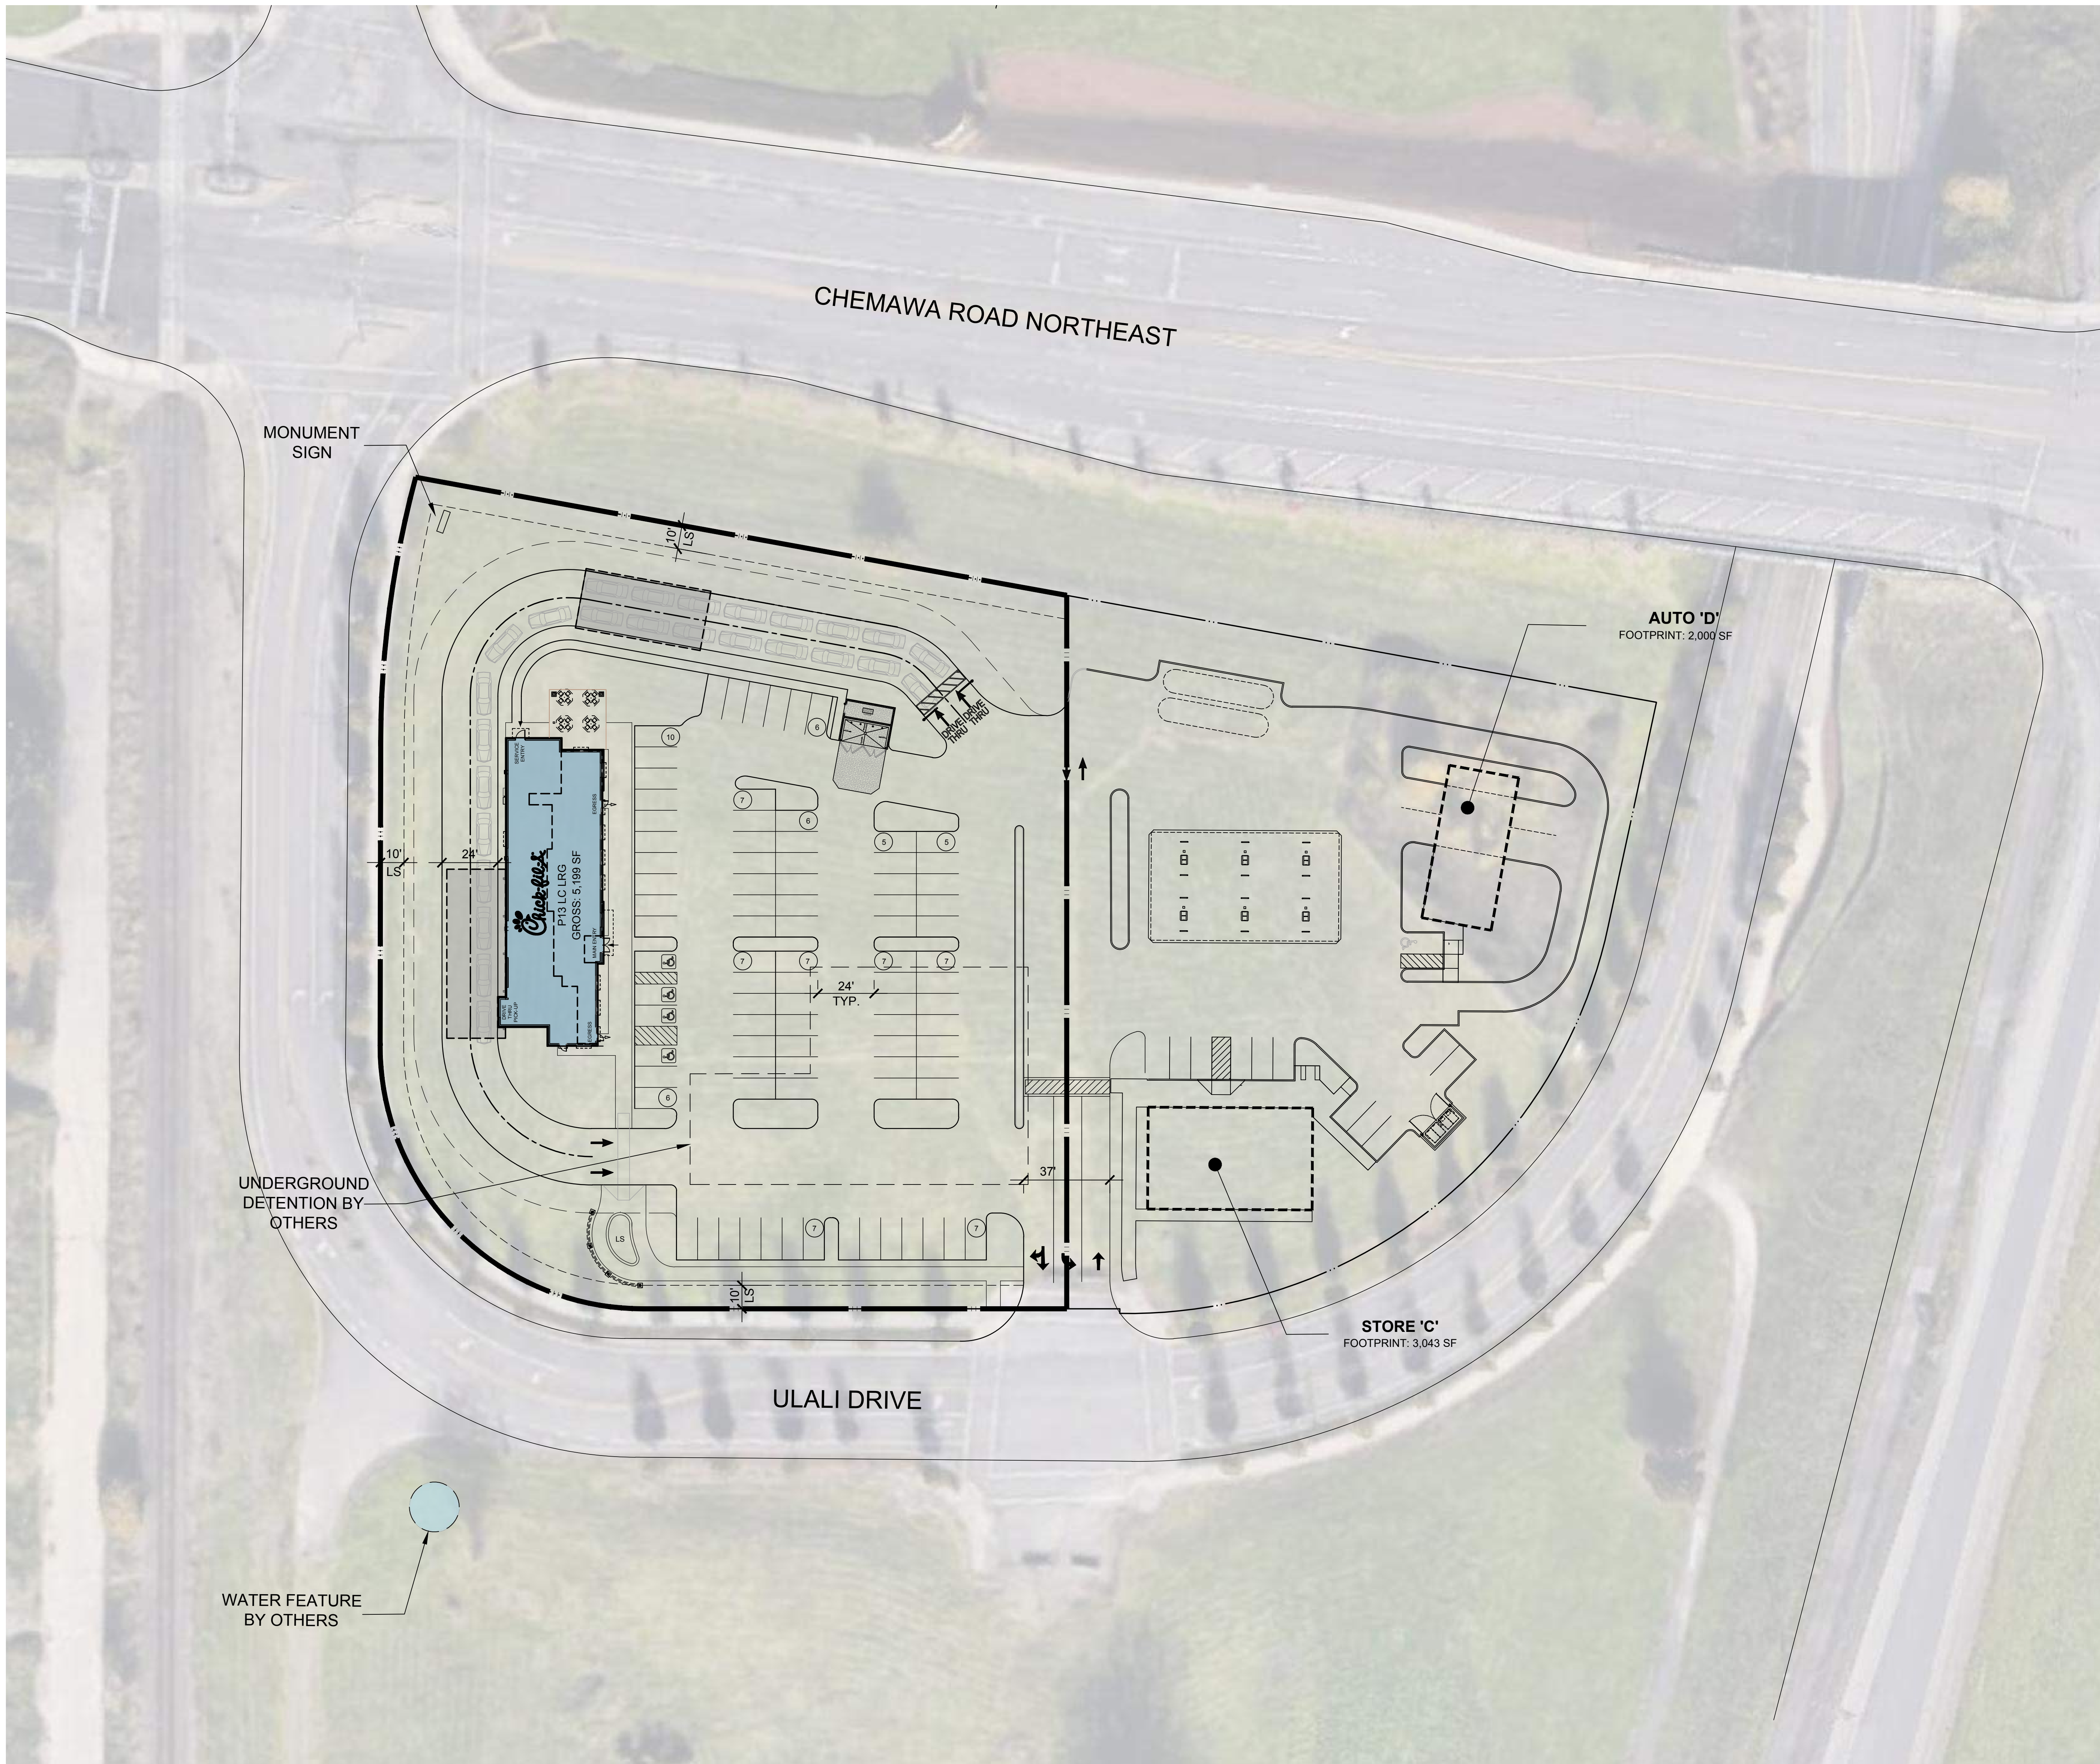

This conceptual design is based upon a preliminary review of entitlement requirements and on unverified and possibly incomplete site and/or building information, and is intended merely to assist in exploring how the project might be developed.

1" = 30'

0 15 30 60 150

NORTH