
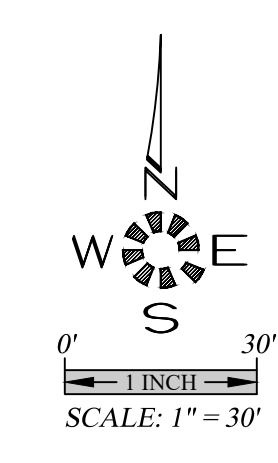


J:\7111\7228-Tepper-Subdivision\Draw - 20\7228.dwg, P102-1026, 5/4/2021, 9:45:52 AM, TSD.rvt

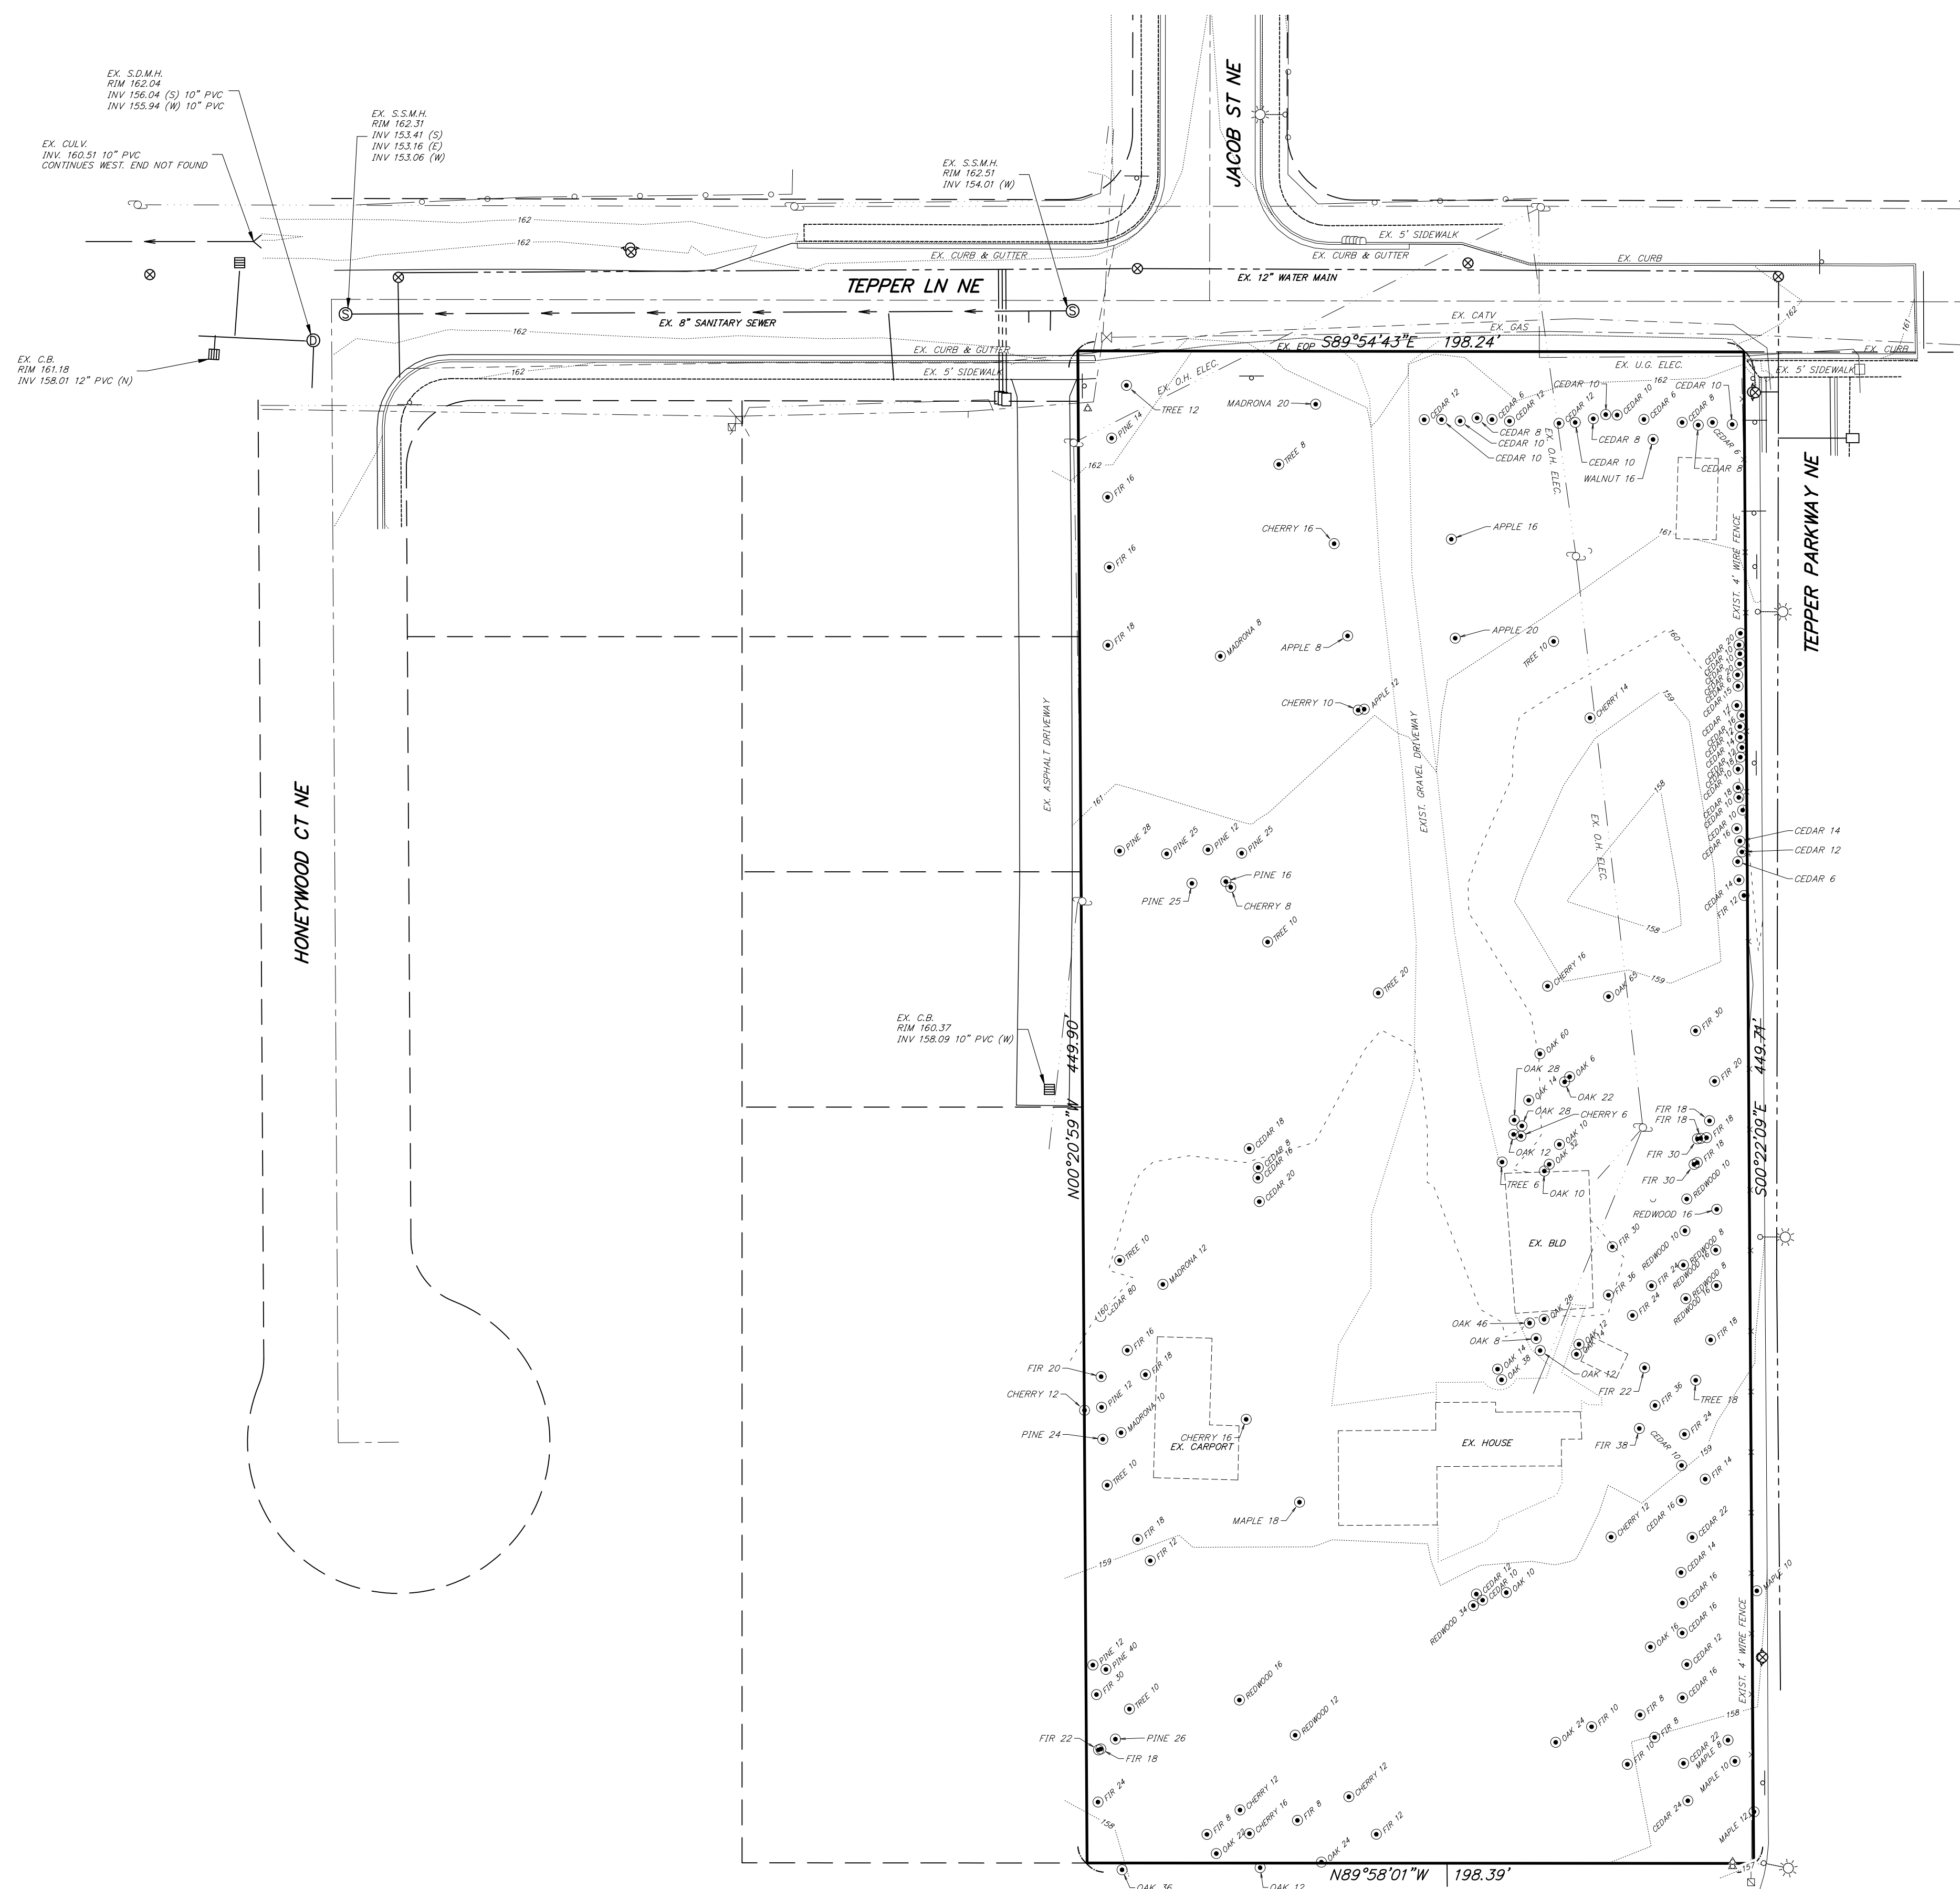


MULTI/TECH
 ENGINEERING SERVICES, INC.
 1155 13TH ST., S.E. SALEM, OR, 97302
 PH. (503) 383-9927 FAX (503) 384-1280
 www.multitechinc.com email: info@multitechinc.com

**EXISTING
CONDITIONS
PLAN**

TEPPER SUBDIVISION

NO CHANGES, MODIFICATIONS OR REPRODUCTIONS TO BE MADE TO THESE DRAWINGS WITHOUT WRITTEN AUTHORIZATION FROM THE DESIGN ENGINEER. DIMENSIONS & NOTES TAKE PRECEDENCE OVER GRAPHICAL REPRESENTATION.

Design:	M.D.G.
Drawn:	T.N.S.
Checked:	J.J.G.
Date:	APRIL 2021
Scale:	AS SHOWN

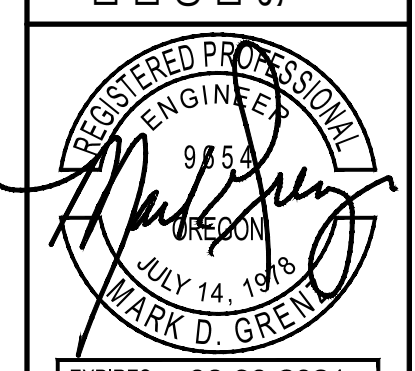

EXPIRES 06-30-2021
JOB # 7228