
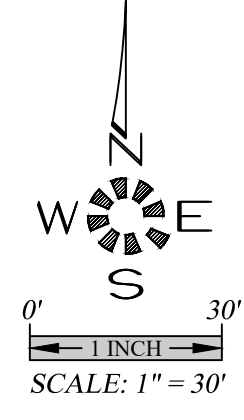


J:\7228\1228-Tepper Subdivision\Draw - 201\1228.dwg, P104.dwg, 5/4/2021 8:42:57 AM, TSW

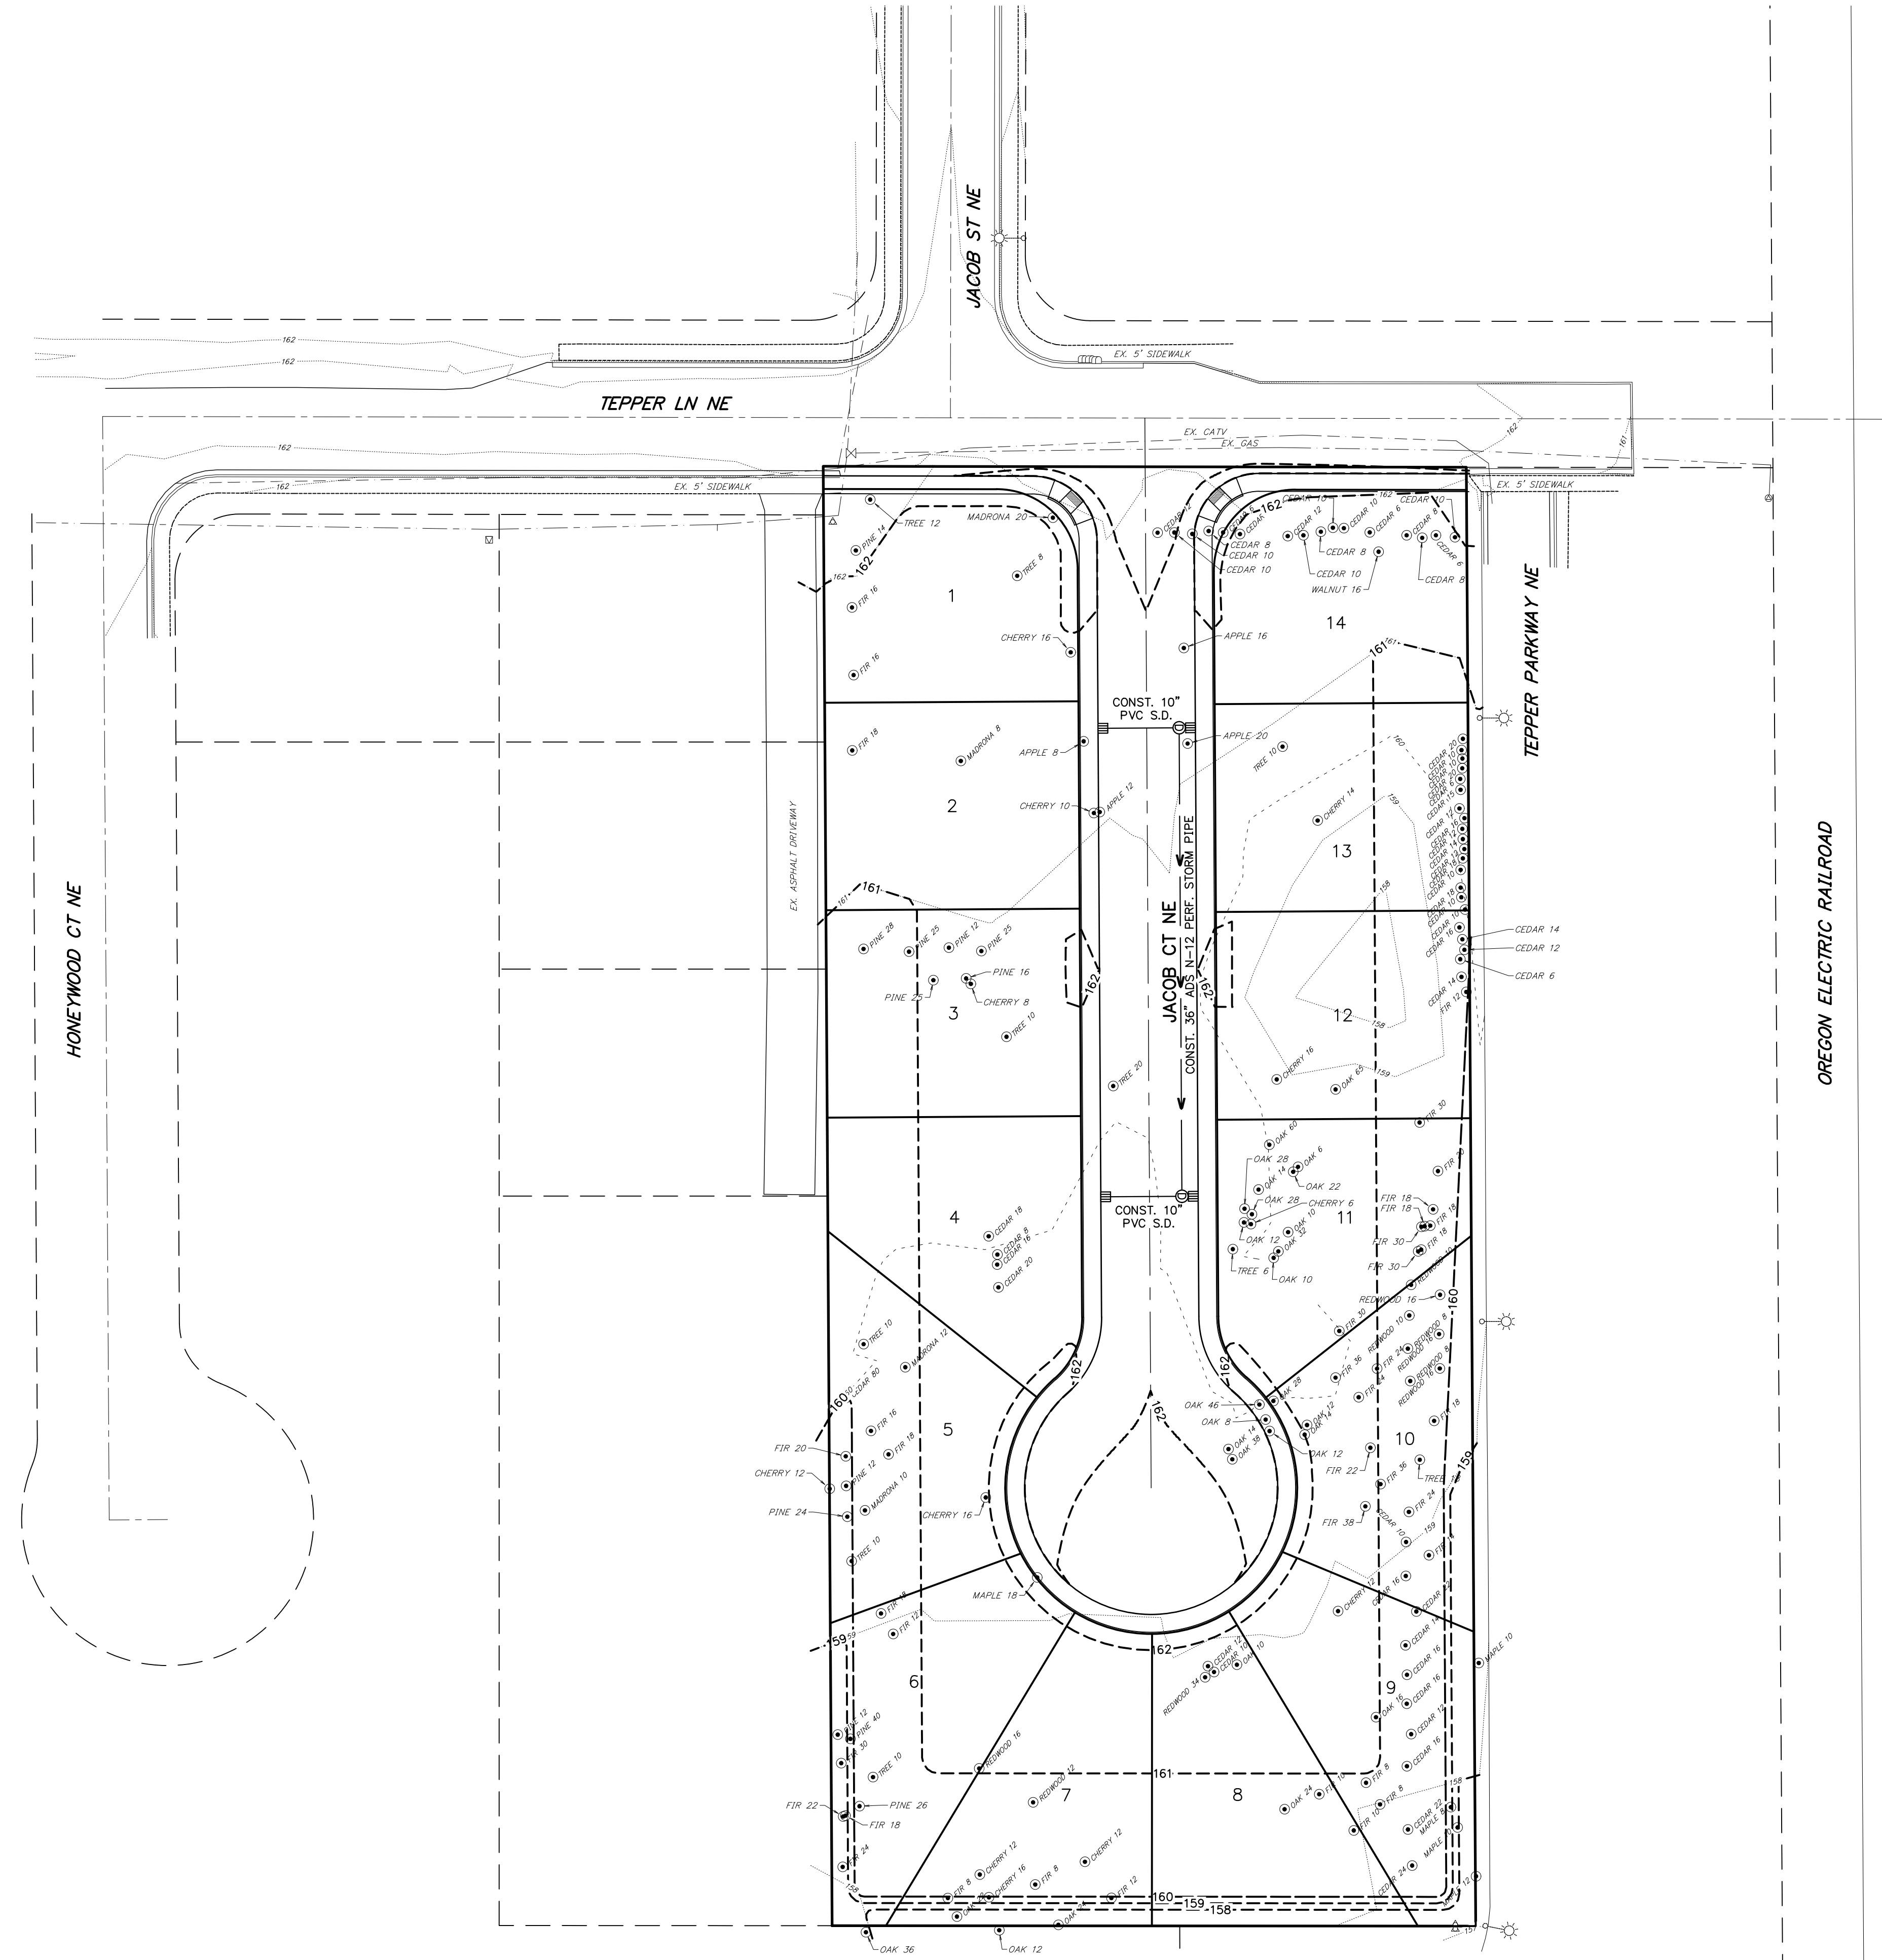


MULTI/TECH
 ENGINEERING SERVICES, INC.
 1155 13TH ST., S.E. SALEM, OR, 97302
 PH. (503) 383-9227 FAX (503) 384-1260
 www.multitechinc.com email: info@multitechinc.com

**GRADING & DRAINAGE
 PLAN**

TEPPER SUBDIVISION

NO CHANGES, MODIFICATIONS
 OR REPRODUCTIONS TO BE
 MADE TO THESE DRAWINGS
 WITHOUT WRITTEN
 AUTHORIZATION FROM THE
 DESIGN ENGINEER.
 DIMENSIONS & NOTES TAKE
 PRECEDENCE OVER
 GRAPHICAL REPRESENTATION.

7228P - P104.dwg
 Design: M.D.G.
 Drawn: J.N.S.
 Checked: J.J.G.
 Date: APRIL 2021
 Scale: AS SHOWN

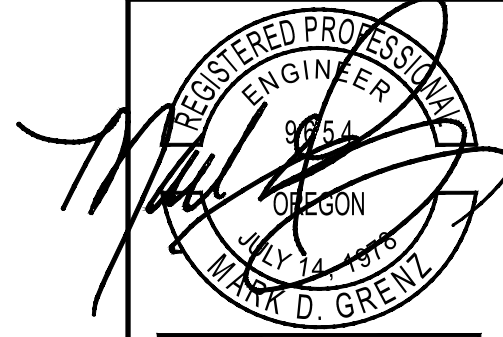

EXPIRES: 06-30-2021

JOB # 7228

P104