
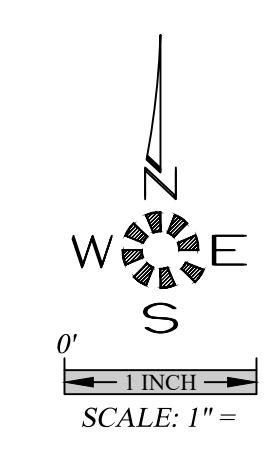


J:\7228\7228-Tepper Subdivision.dwg 20/12/2020 8:45:59 AM TSWJ

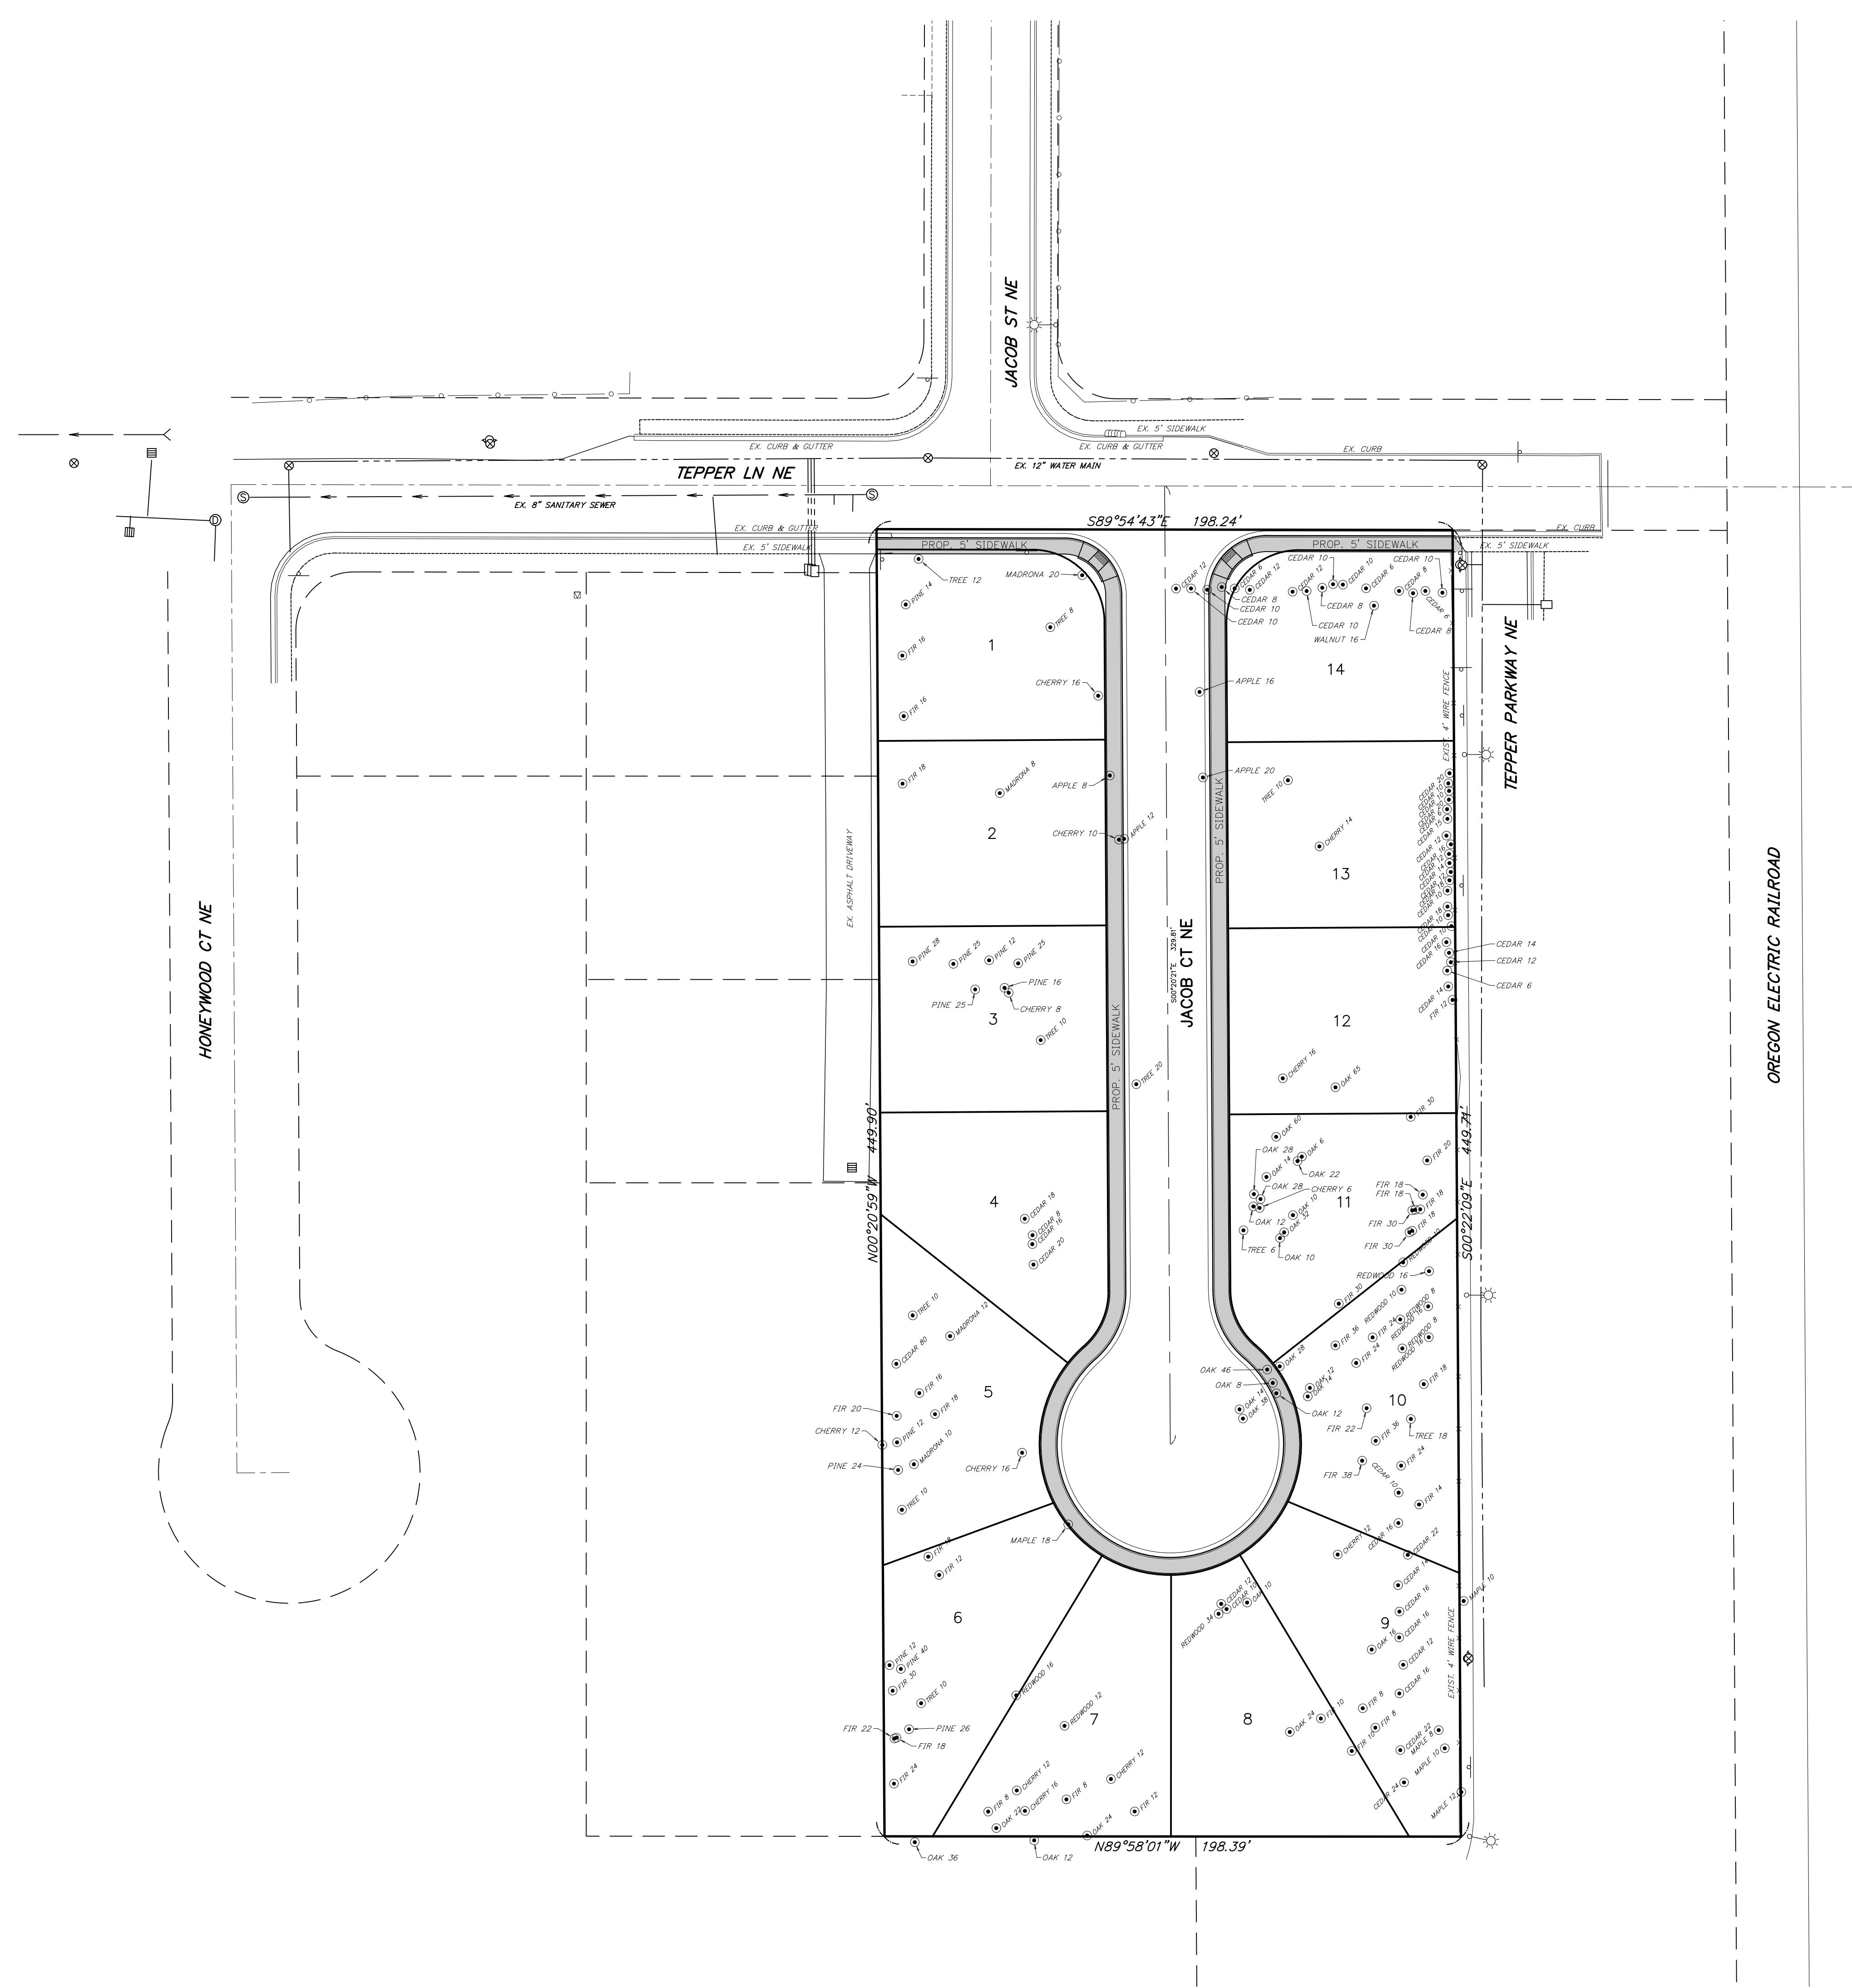

**MULTI/TECH**  
 ENGINEERING SERVICES, INC.  
 1155 13TH ST., S.E. SALEM, OR. 97302  
 PH. (503) 383-9927 FAX (503) 384-1280  
 www.multitechinc.com email: info@multitechinc.com


**TREE CONSERVATION PLAN**

**TEPPER SUBDIVISION**

MULTITECH ENGINEERING'S EXEMPT FROM LIABILITY IF NOT STAMPED APPROVED  
 NOT FOR CONSTRUCTION UNLESS STAMPED APPROVED HERE

NO CHANGES, MODIFICATIONS OR REPRODUCTIONS TO BE MADE TO THESE DRAWINGS WITHOUT WRITTEN AUTHORIZATION FROM THE DESIGN ENGINEER. DIMENSIONS & NOTES TAKE PRECEDENCE OVER GRAPHICAL REPRESENTATION.

7228 - PROJ. TREE  
 Design: M.D.G.  
 Drawn: J.N.S.  
 ProjMgr: J.J.G.  
 Date: APRIL 2021  
 Scale: AS SHOWN  
 As-Built: \_\_\_\_\_

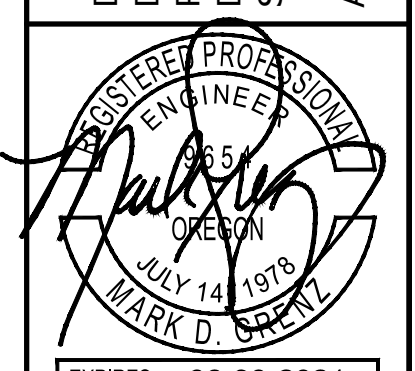

JOB # 7228

**P105**