


**EXISTING
CONDITIONS
PLAN**

CLEARLAKE

NO CHANGES, MODIFICATIONS
OR REPRODUCTIONS TO BE
MADE TO THESE DRAWINGS
WITHOUT WRITTEN
AUTHORIZATION FROM THE
DESIGN ENGINEER.
DIMENSIONS & NOTES TAKE
PRECEDENCE OVER
GRAPHICAL REPRESENTATION.


7611B 103-KC0000
Design: M.D.G.
Drawn: M.K.D.
Checked: J.J.G.
Issue Date: 1/9/2024
Scale: AS SHOWN
As-Built: _____

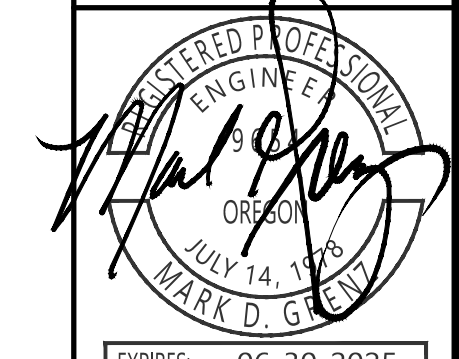

EXPIRES: 06-30-2025

JOB # 7611

102

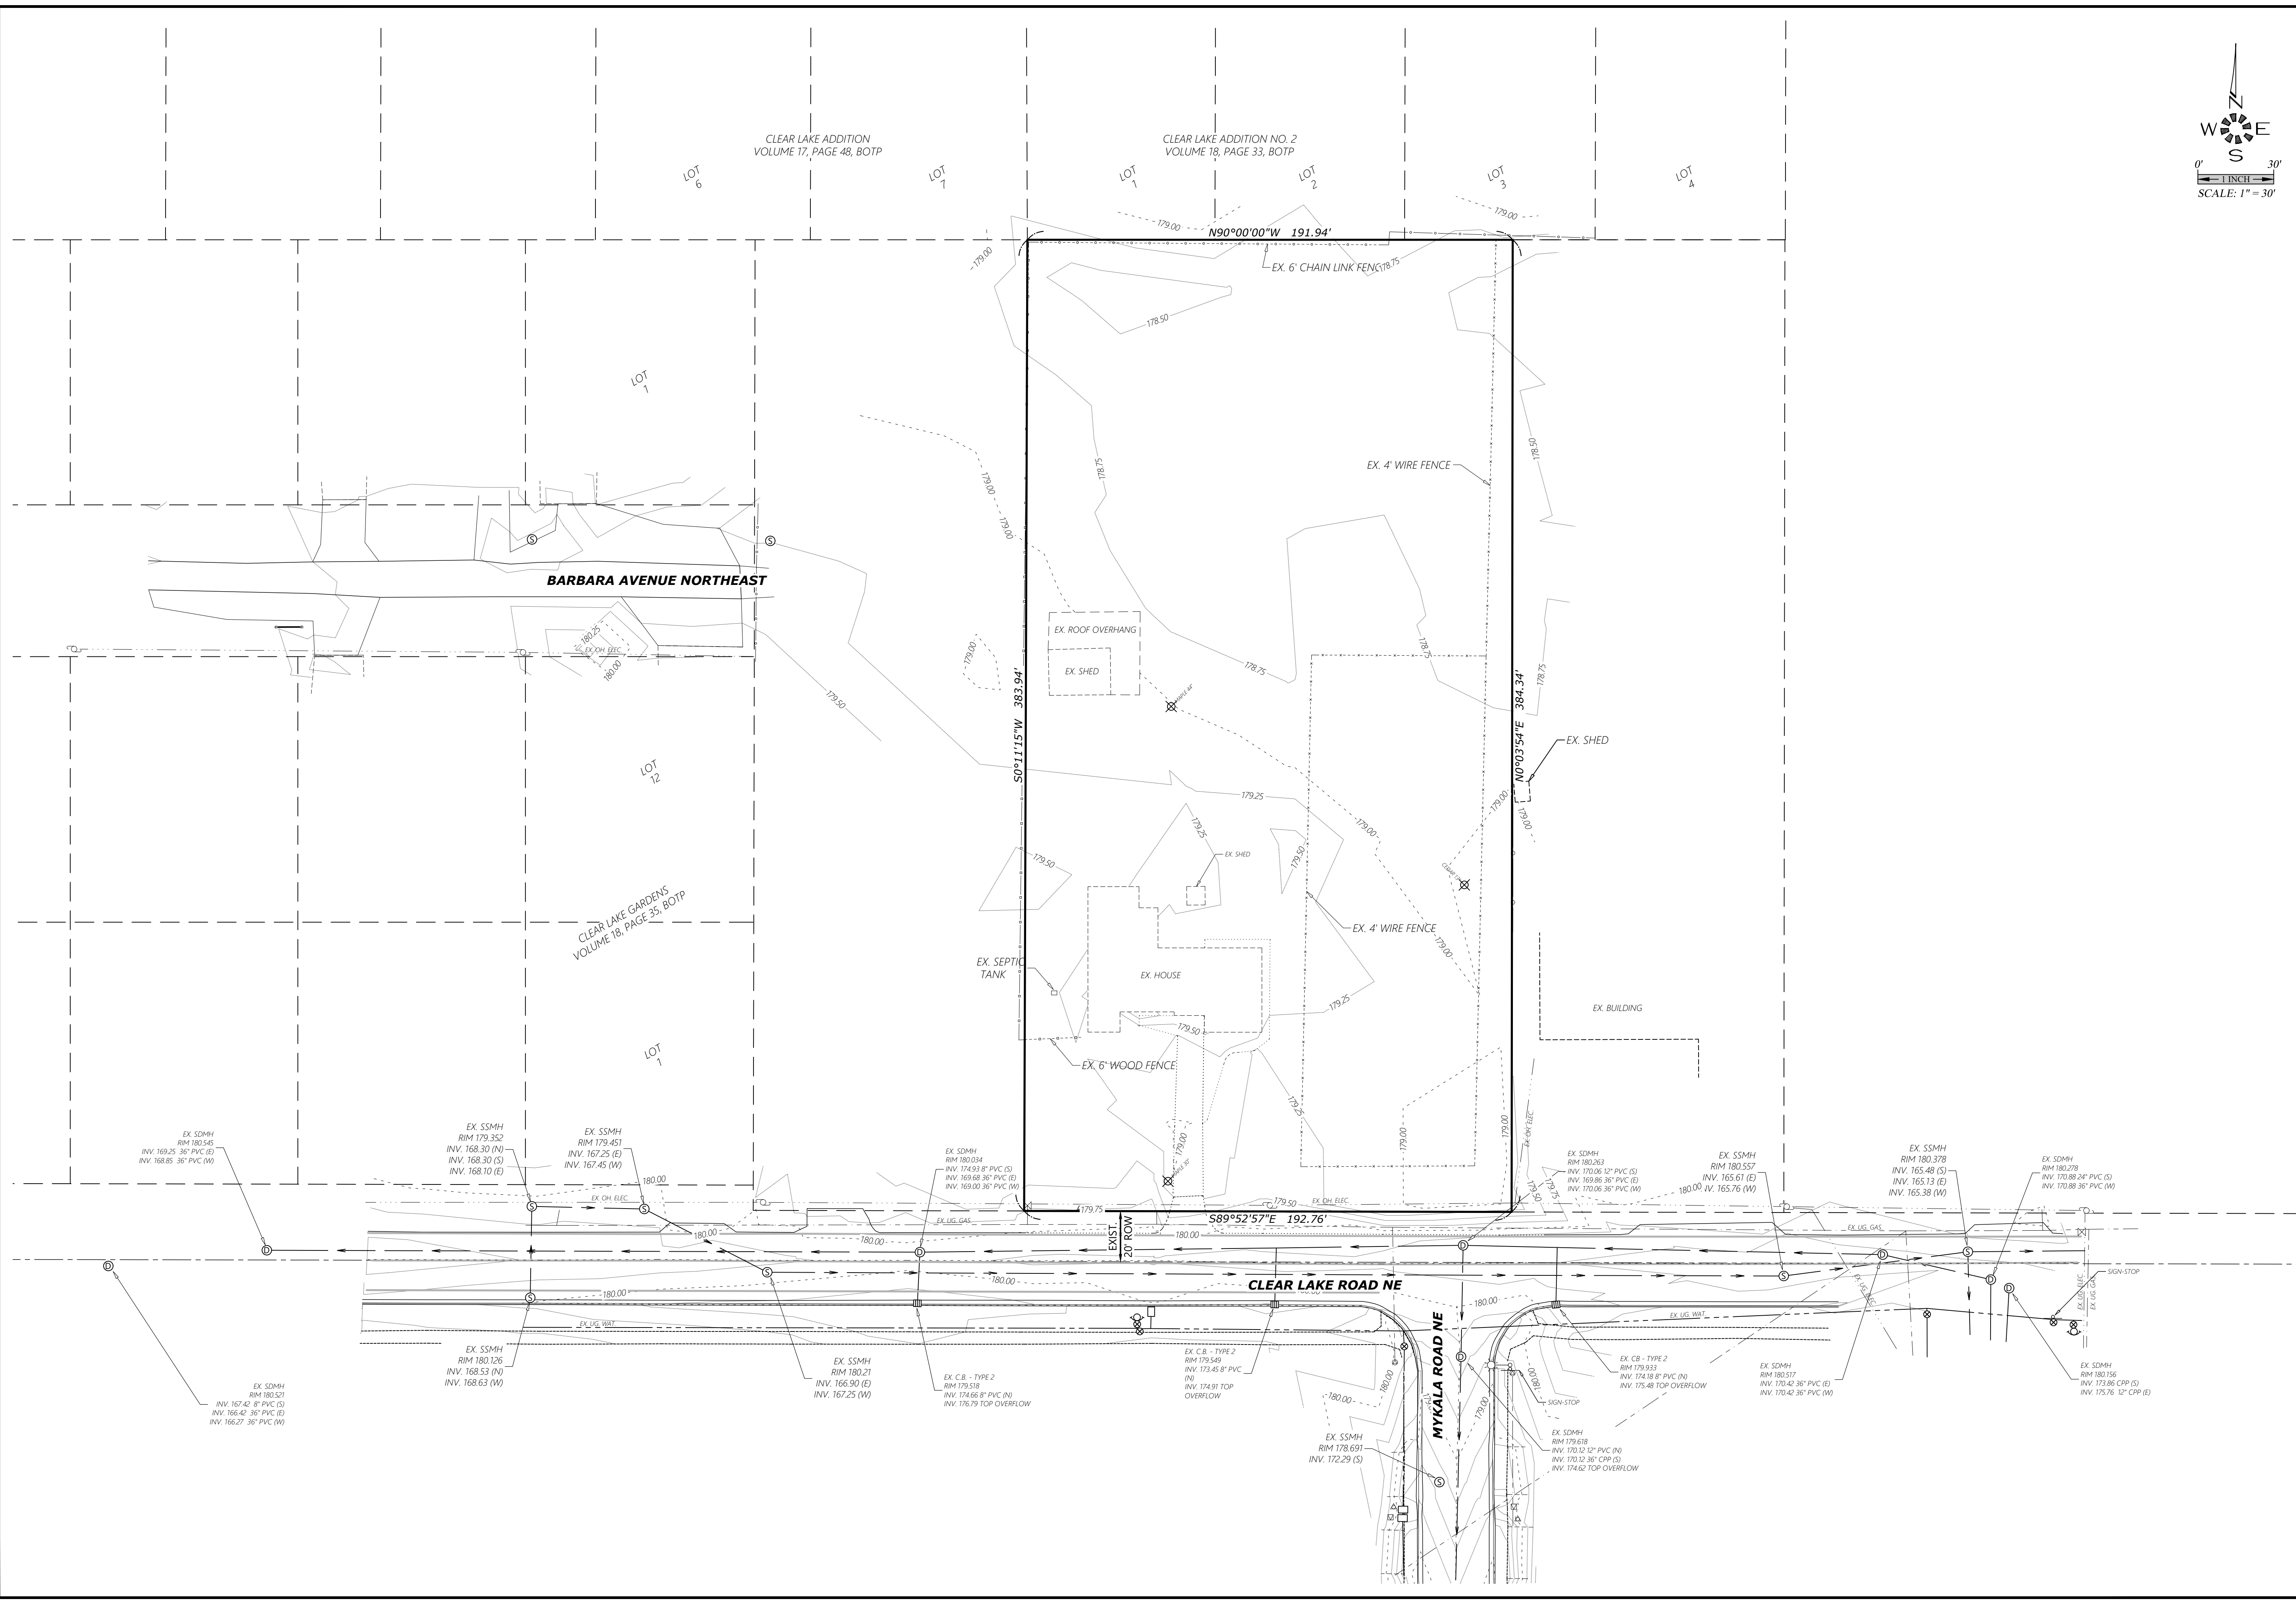

J:\06\7611 - Clear Lake (1133)\Dwg\237611.dwg, 103-KC0000, 1/9/2024 8:28:51 AM, MDTmm